

presented by Canaletto Sky Real Esate

A lightness and elegance cast across the skyline. Its every sweeping curve, a gesture. Its every shimmer and reflection, a fleeting glimpse.

IHR DEUTSCHER IMMOBILIENMARKLER INKLUSIVE RECHTSBERATUNG IN DUBAI




ERWERBEN SIE PROVISIONSFREI DIREKT VOM BAUTRÄGER



A NEW ZENITH

High above the hum of Business Bay, a new icon emerges – a beacon of refined living.


A vertical field of dreams for those who seek a place to resort to and find renewal. Here, amidst the city's ceaseless motion, lies a quiet in-between, a space to breathe, to dream, to simply be.

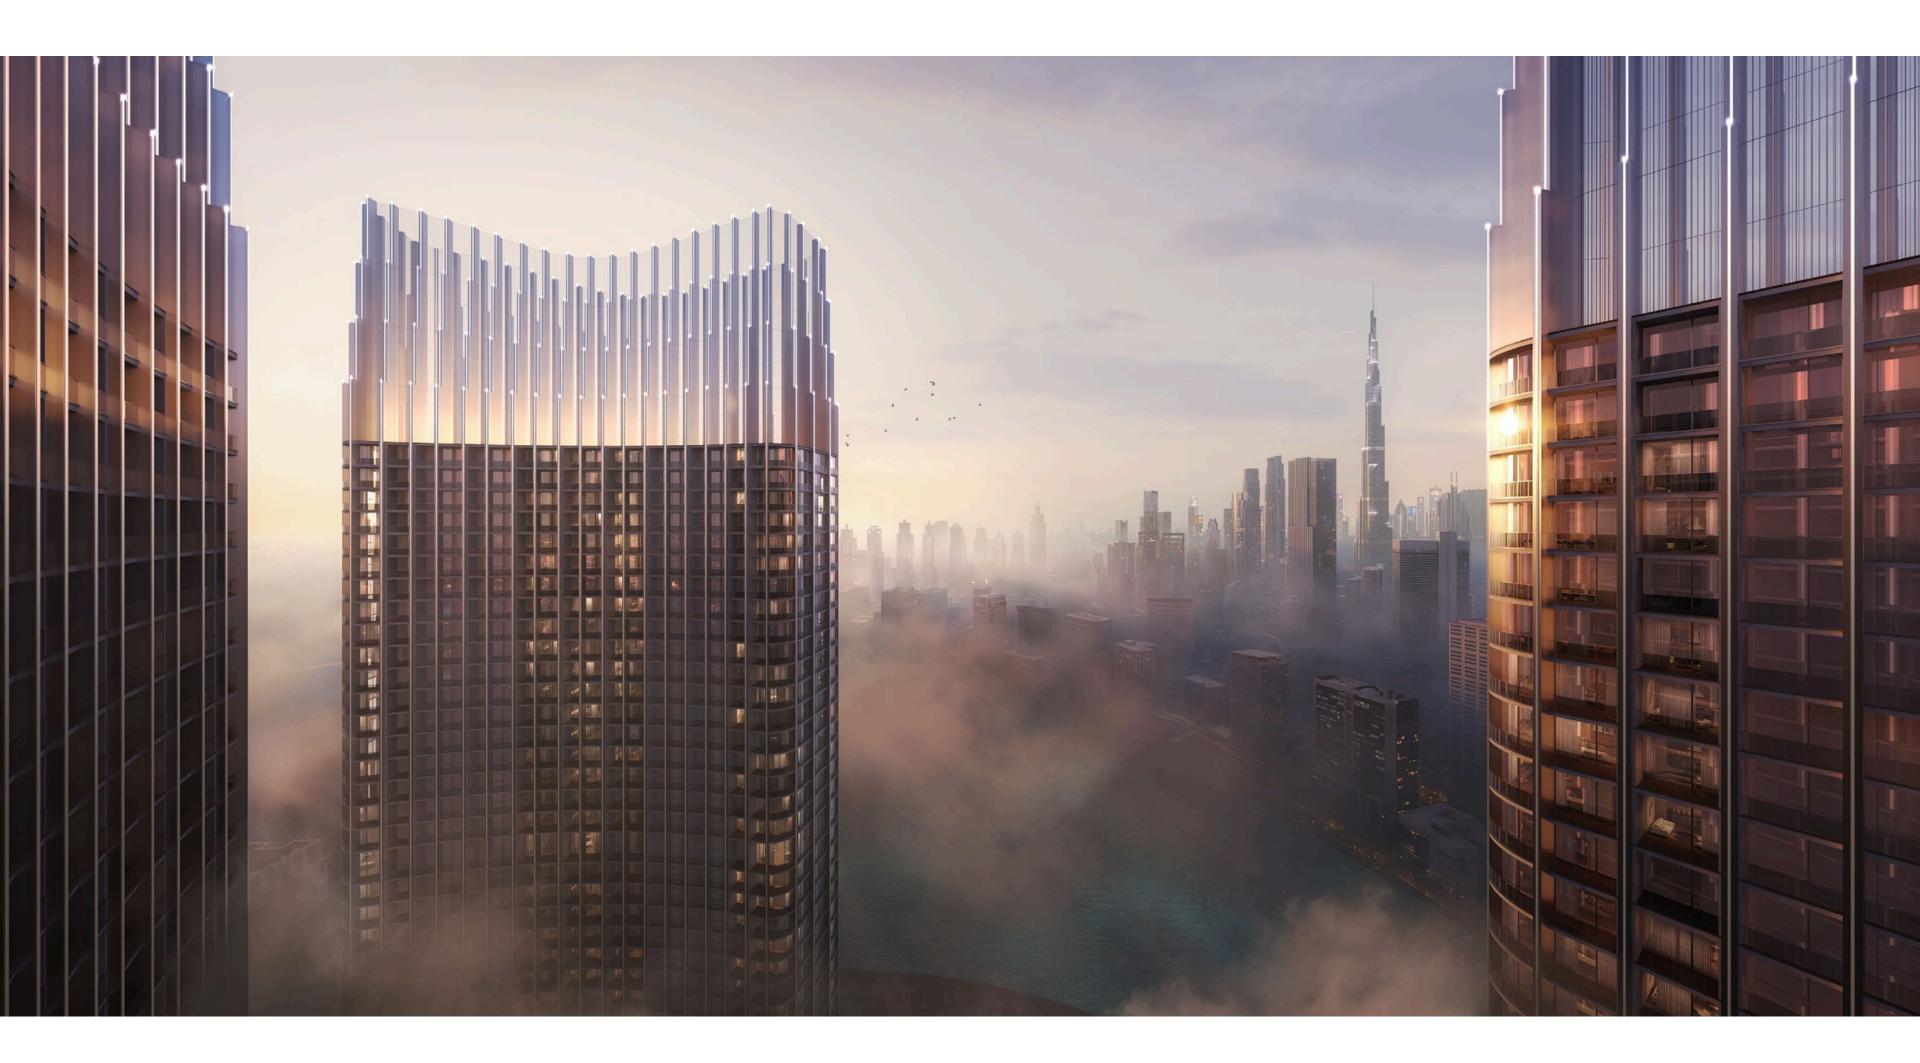




ANTHEMIC IN COMPOSITION

SKYRISE IS BEAUTY MADE TANGIBLE. ITS SLEEK SILHOUETTE, A
STUDY IN CONTRASTS, BLENDS SEAMLESSLY WITH THE CITY'S
SKYLINE, YET STANDS APART WITH ITS UNIQUE AND STRIKING
EXTERIOR. LINGER A MOMENT LONGER, AND ASK YOURSELF:
WHAT ELSE WOULD YOU SEE?

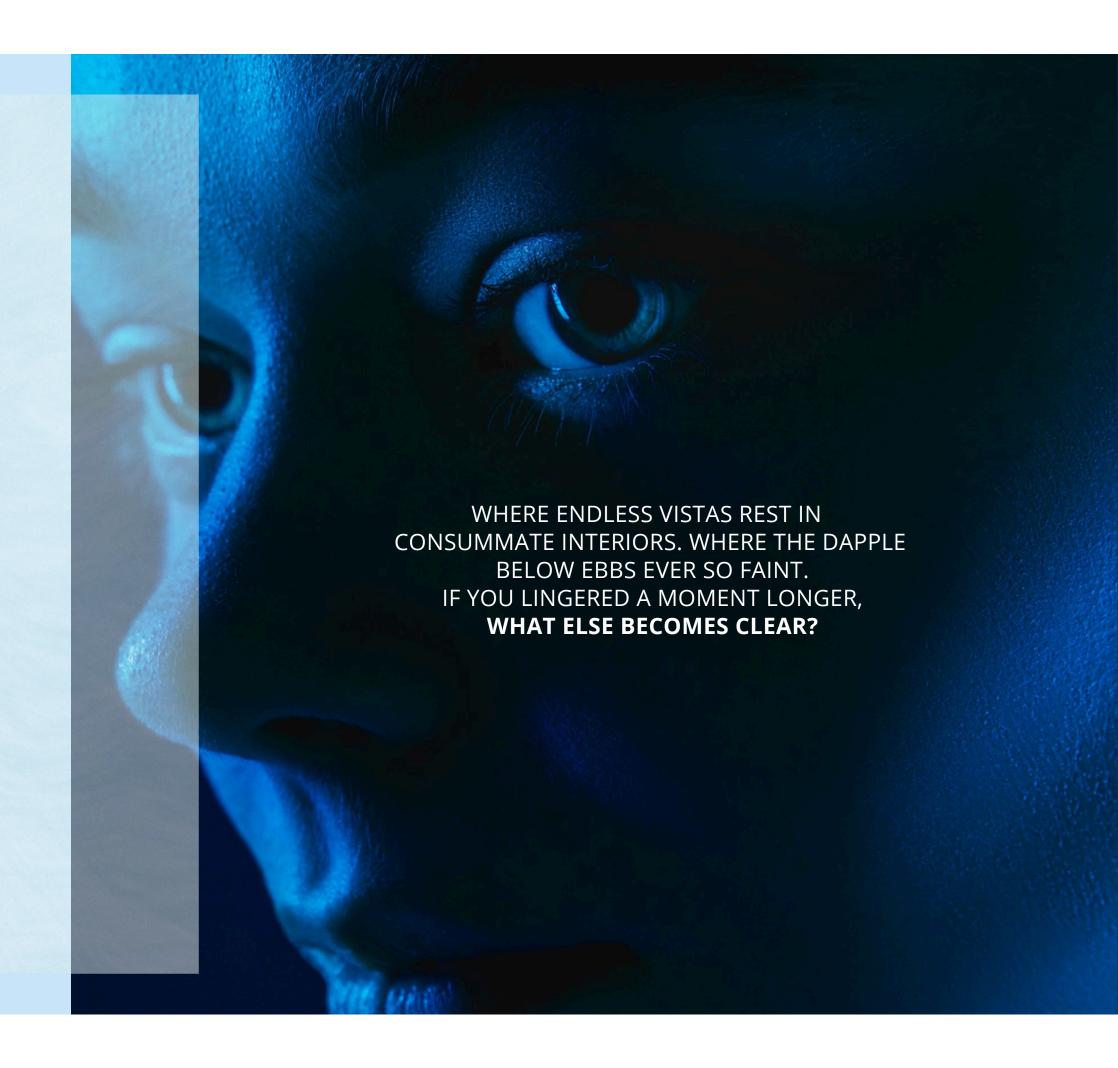





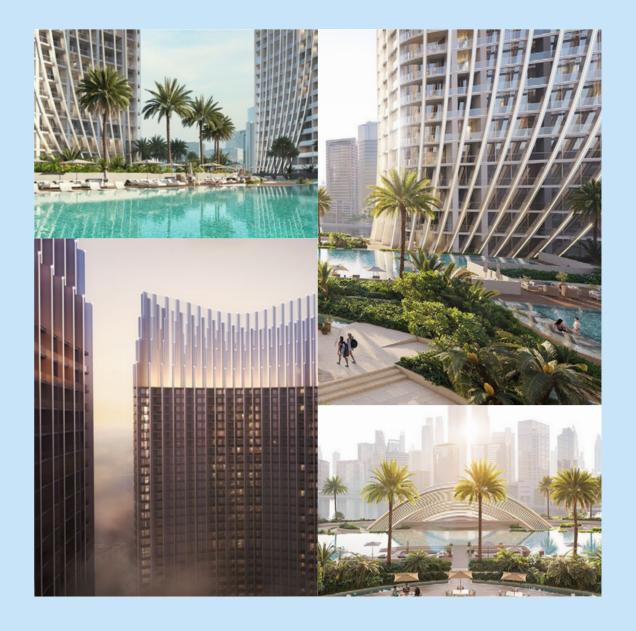

IT'S A PLACE WHERE DISCERNING INDIVIDUALS CAN FIND A HOME THAT REFLECTS THEIR ASPIRATIONS, A SPACE THAT INSPIRES AND ELEVATES.

PROJECT FACTS

PROPERTY TYPE
Residential & Retail

PLOT AREA

26933.81 SQ.M / 289913.12 SQFT

DESCRIPTION


4B + G + 5P + 48 Residential Floors + 2 Mechanical Room + Roof (3 TOWERS)

NUMBER OF UNITS


Studio Apartment: 1 2256
Bedroom Apartment: 2 996
Bedroom Apartment: 3 24
Bedroom Apartment: 26

TOTAL UNITS

Residential Units: 3302 Shops (Ground Floor): 31

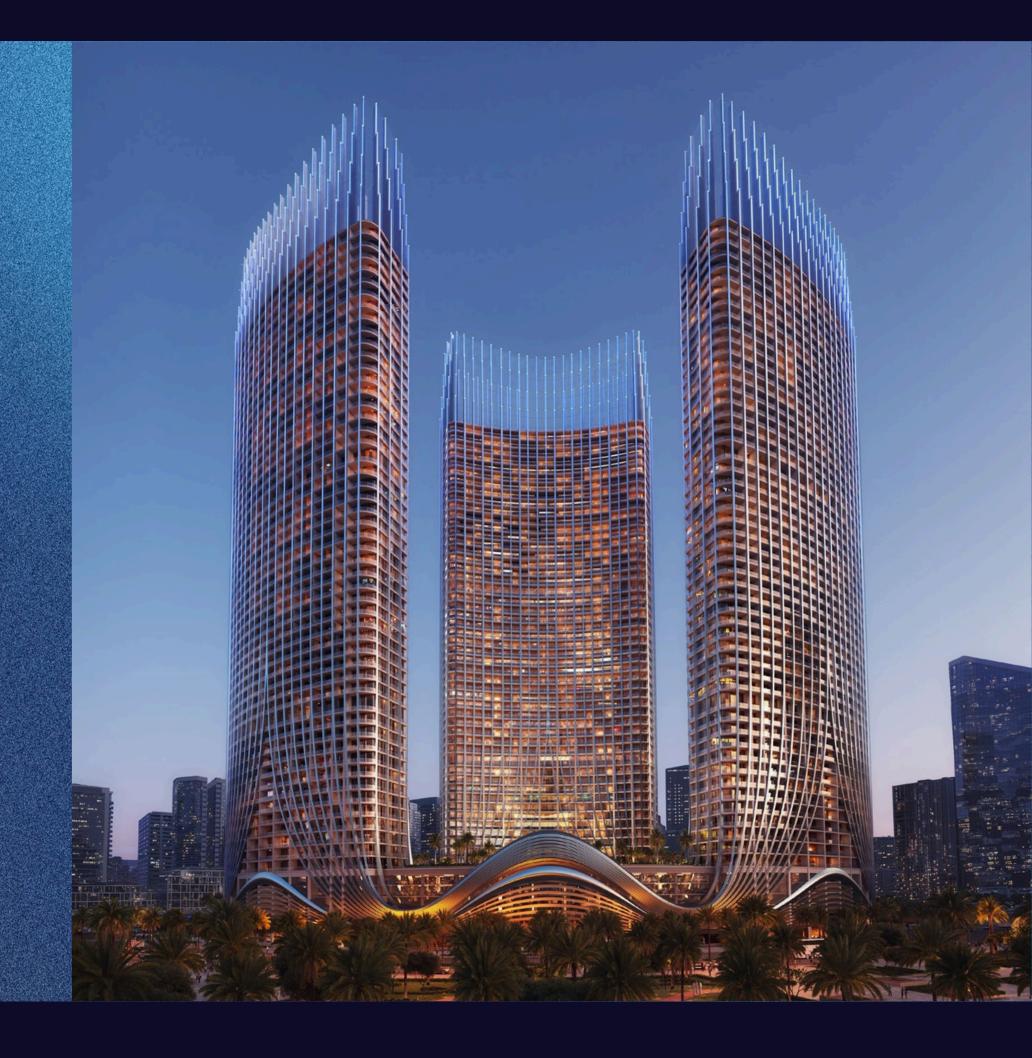



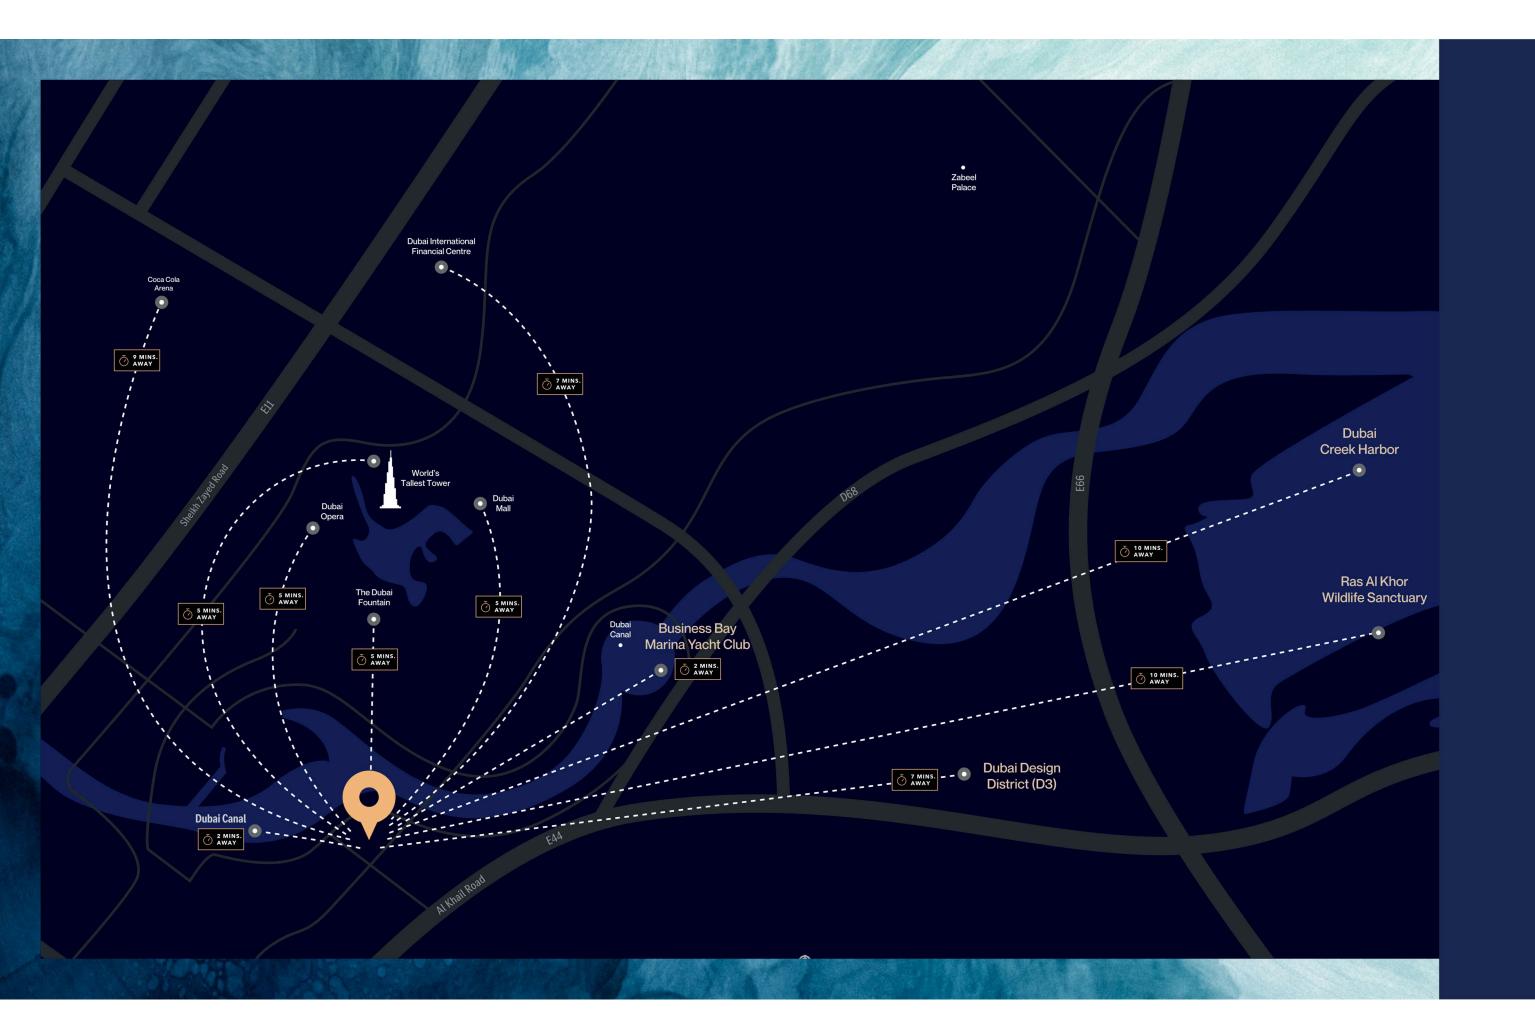





Downtown & Burj Khalifa **5 MINS**



The Dubai Mall **5 MINS**



Dubai Opera **5 MINS**



2 MINS



Dubai Financial Centre **7 MINS**




Dubai Design District **7 MINS**




Coca-Cola Arena **9 MINS**



Ras Al Khor Wildlife Sanc. **10 MINS**

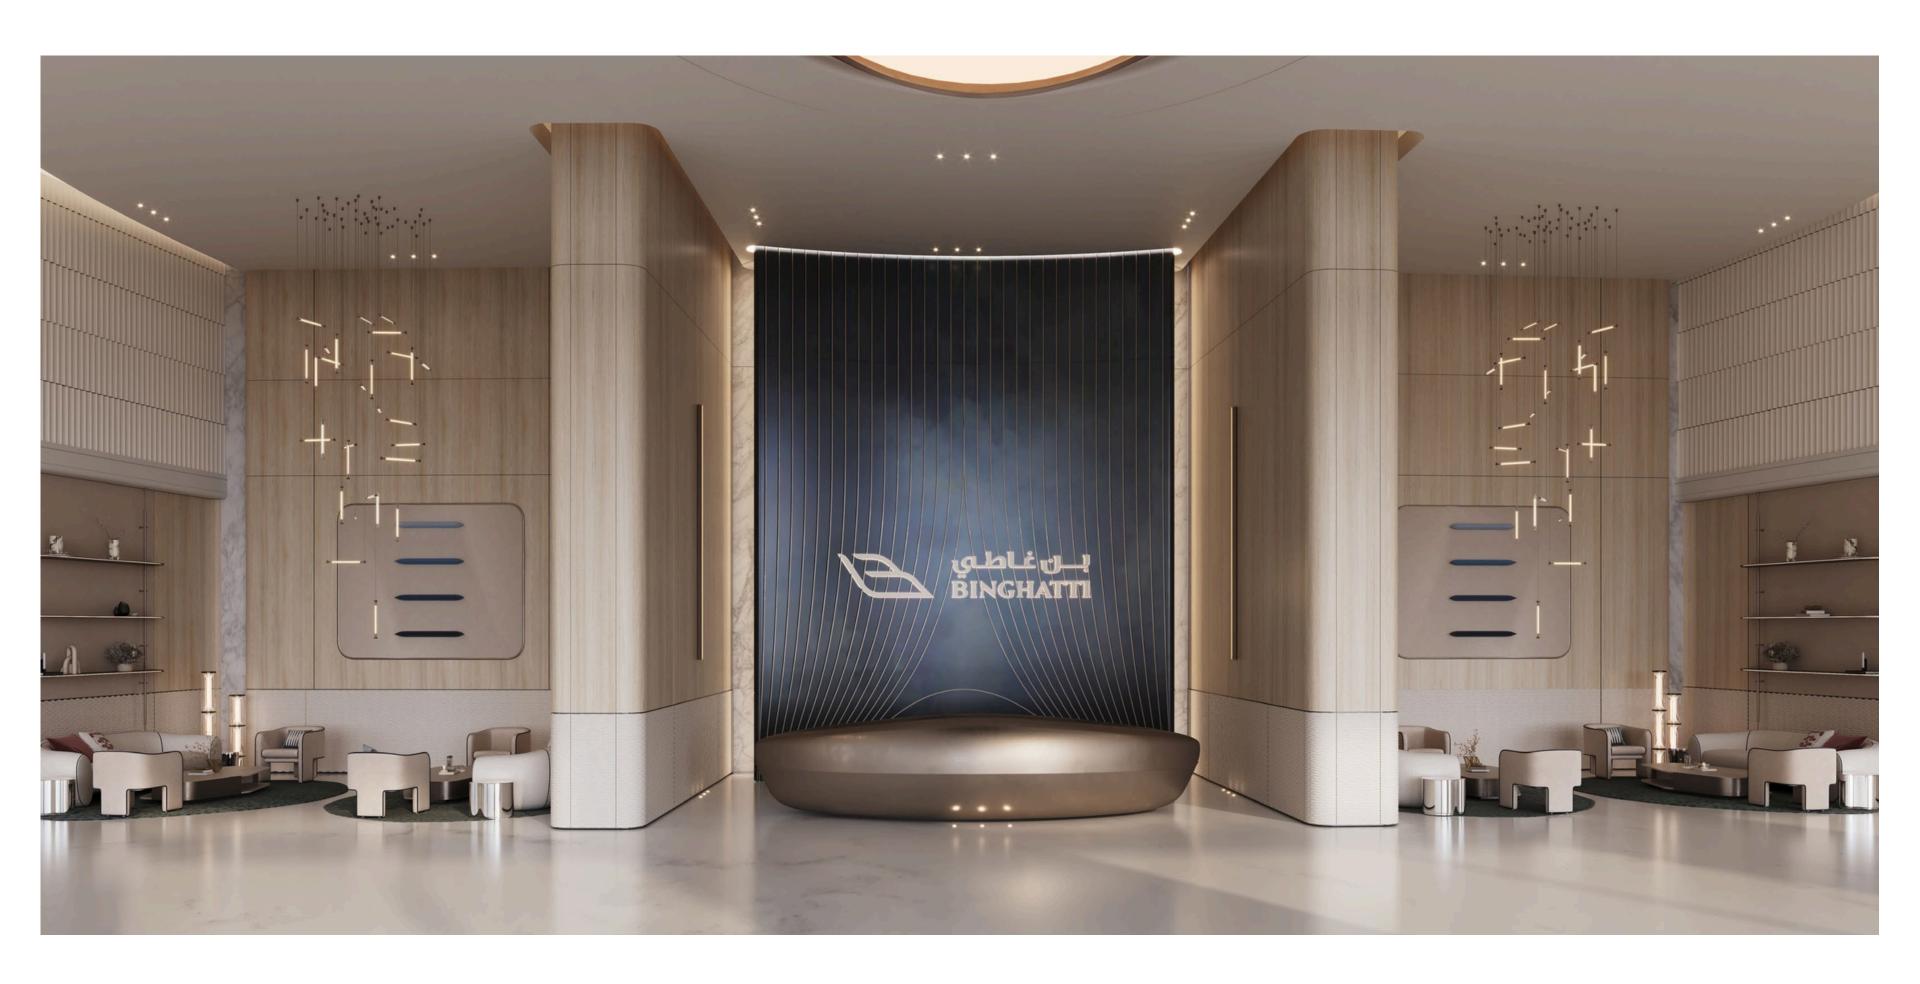

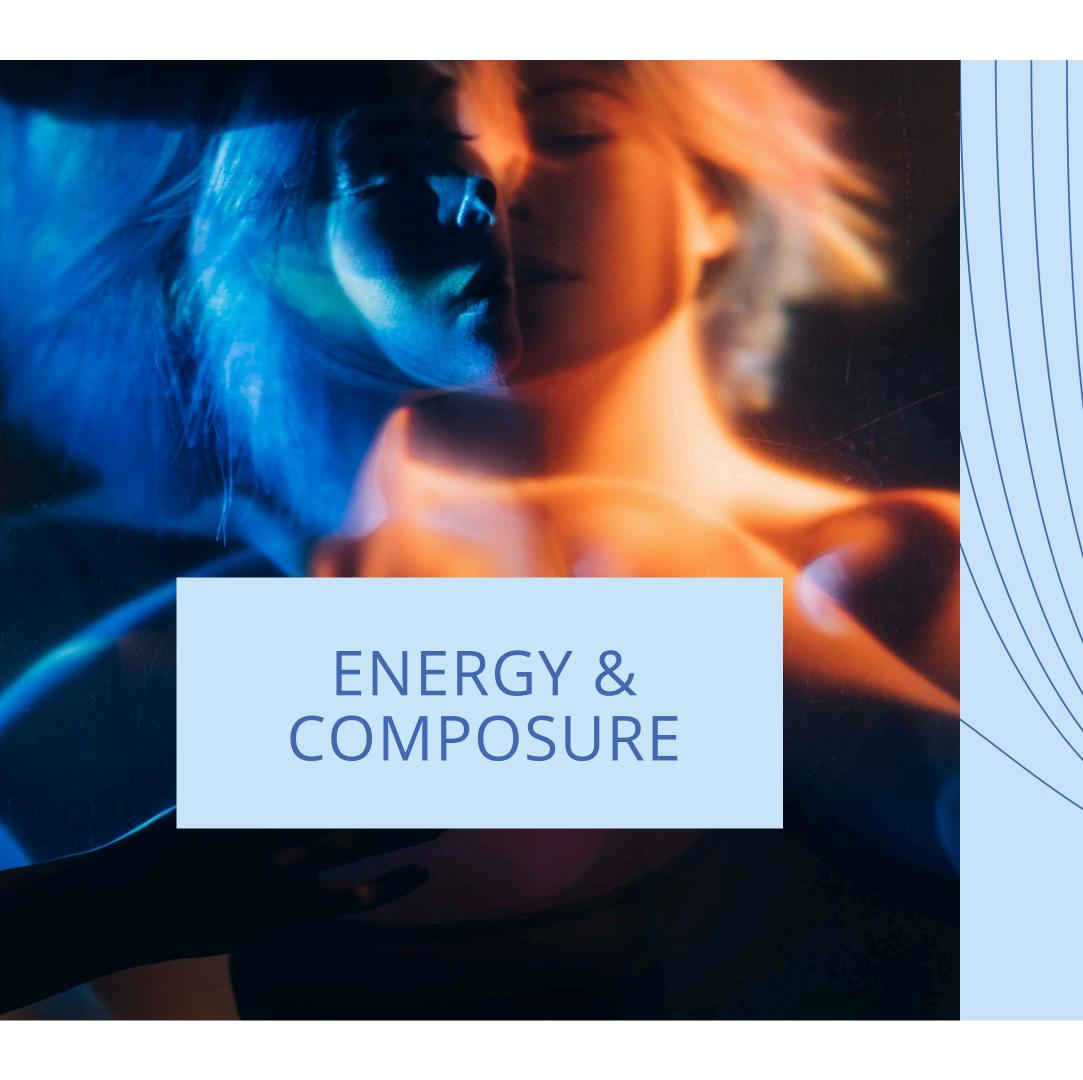




SKYRISE IS PLACED IN THE SPIRITED CENTRE
OF BUSINESS BAY, A COMMUNE OF
COMMERCE AND CULTURE.


YET, WITHIN ITS WALLS, A SENSE OF PASSIVITY PREVAILS. STEP OUT TO WANDER THE STREETS, THEN RETURN TO THE REFUGE OF SKYRISE, WHERE REVIVAL AWAITS.



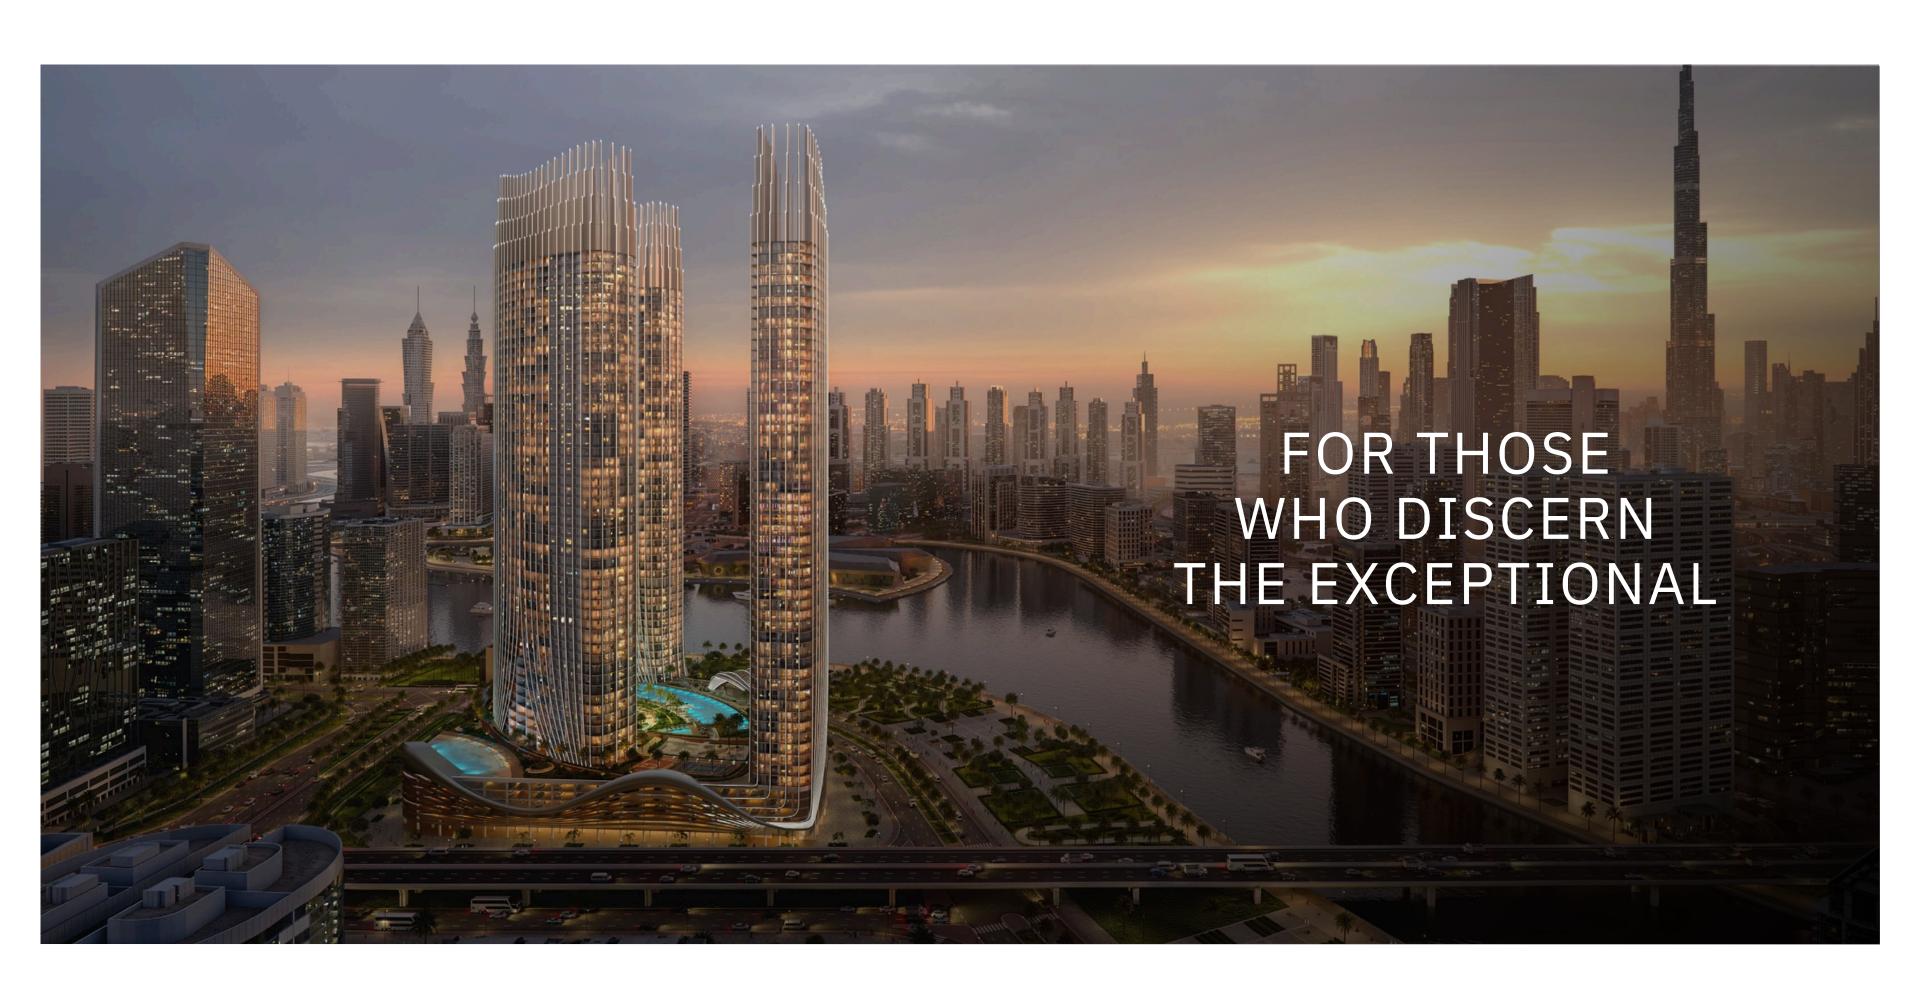





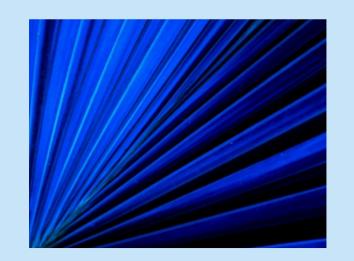

WHERE EVERY ELEMENT IS CAREFULLY CONSIDERED TO CREATE A POISED WAY OF LIFE. DISCOVER RESIDENCES CRAFTED WITH EXQUISITE MATERIALS, FROM THE COOL TOUCH OF MARBLE TO THE WARMTH OF NATURAL WOOD, EACH A TESTAMENT TO BINGHATTI'S PURSUIT OF PERFECTION.



STEP INTO RESIDENCES THAT REDEFINE HIGHER LIVING

Expansive windows frame astonishing views of the Dubai skyline, while masterfully curated interiors, featuring the finest materials and finishes, culminate in a realm for the senses. Every detail is designed to elevate and awaken wonder.

1. FLUTTED TRAVERTINE 7. MIRROR


2. WOOD PORCELAIN 8. CORIAN

3. PORCELAIN TILE 9. CALCATTA GREEK

4.CHAMPAGNE METAL 10. WOOD VENEER

5. TRAVERTINE MARBLE 11. FABRIC GLASS

6. BT WHITE 12. WOOD VENEER

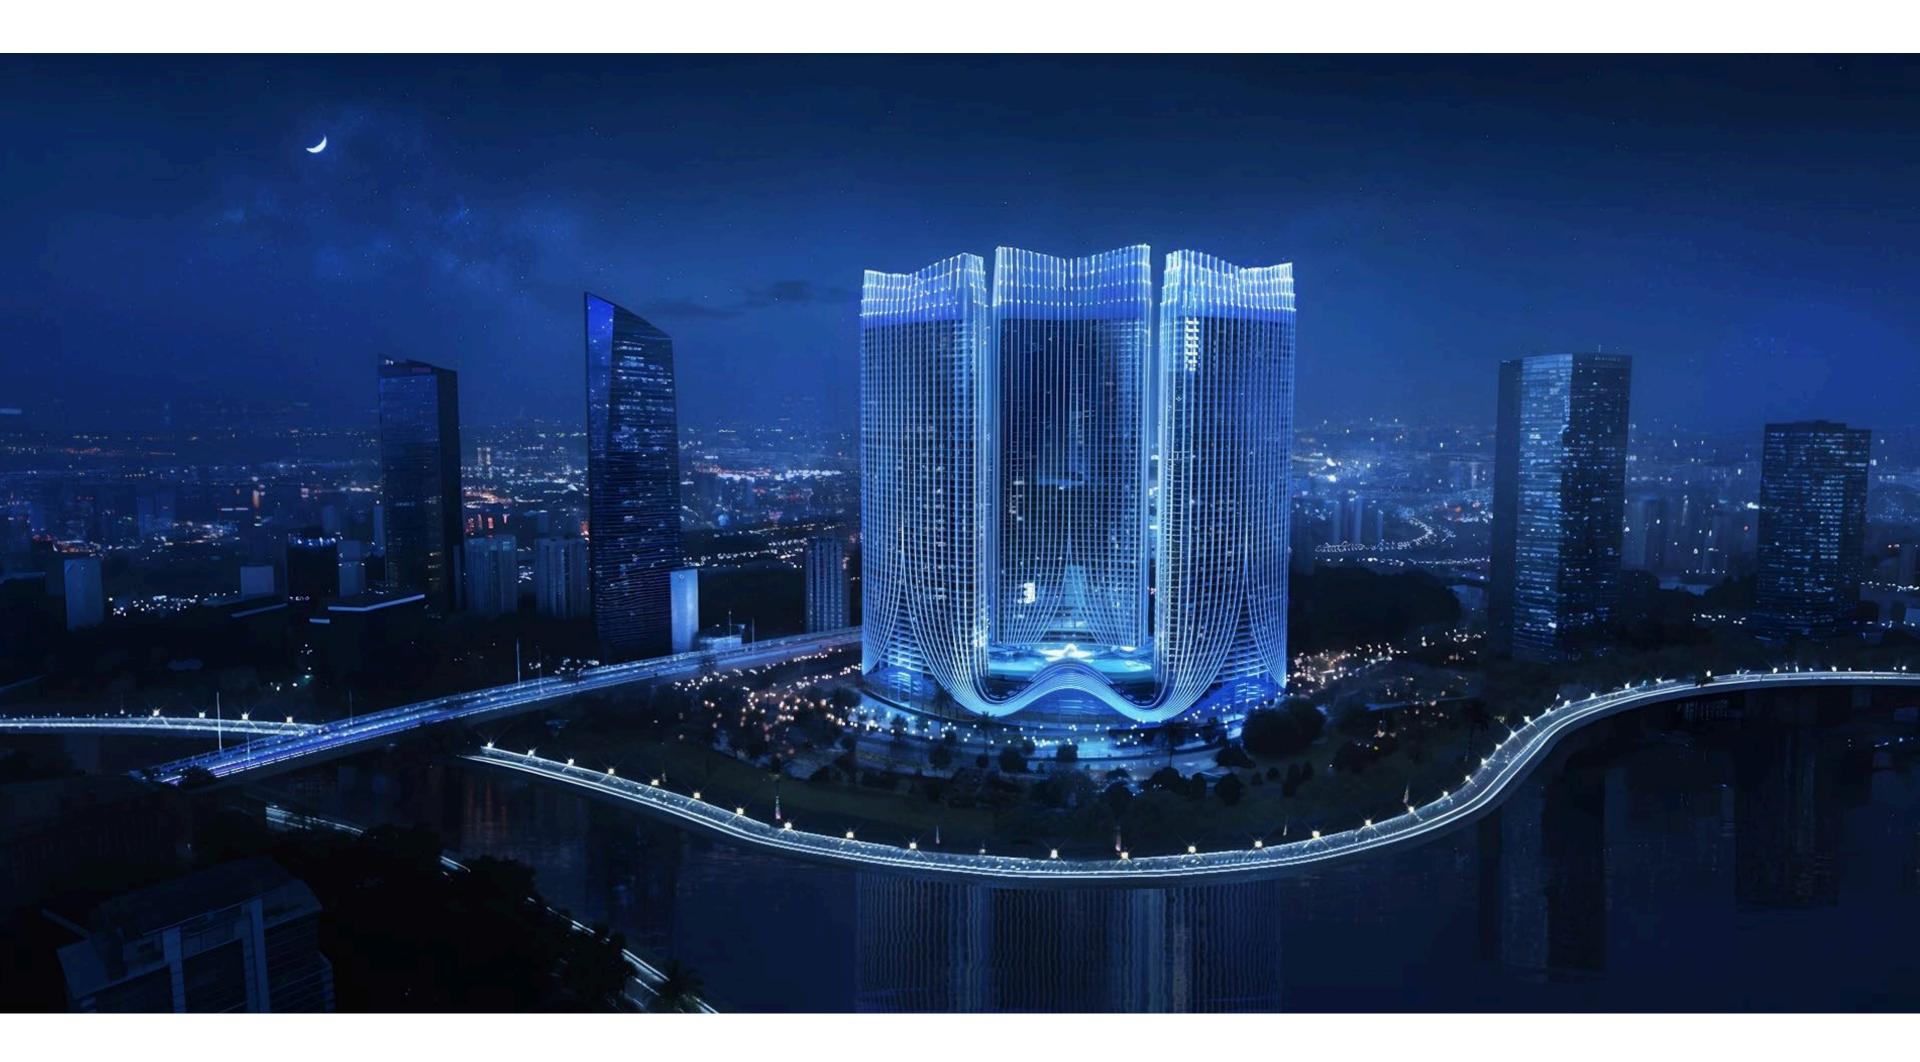


A WORLD OF RENEWAL AT YOUR DOORSTEP


SKYRISE HOLDS WITHIN IT A CURATED SELECTION OF AMENITIES DESIGNED TO PROMOTE
A SENSE OF RENEWAL. IMMERSE YOURSELF IN THE DAPPLE OF THE POOL DECK, WHERE
THE CITY LIGHTS SHINE LIKE DISTANT STARS. REJUVENATE YOUR SENSES AT THE STATE-OF-THE-ART
FITNESS CENTER OR FIND YOUR RHYTHM ON THE JOGGING TRACK. SKYRISE IS YOUR WORLD
TO ESCAPE TO, A PLACE TO UNRAVEL, REVIVE, AND REDISCOVER SOLACE.




ARTIFICIAL BEACH



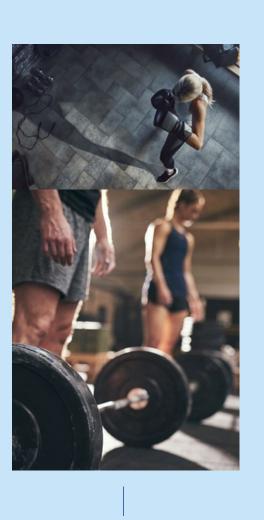

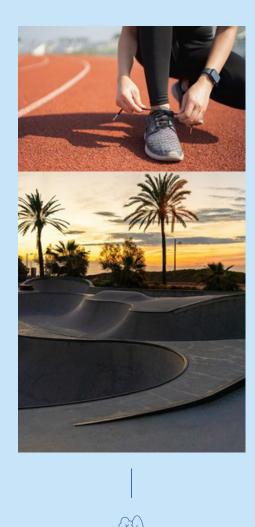

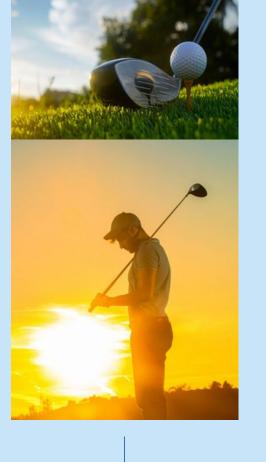

INDOOR GYM


JOGGING LANE AND SKATE PARK



PRIVATE GOLF COURSE





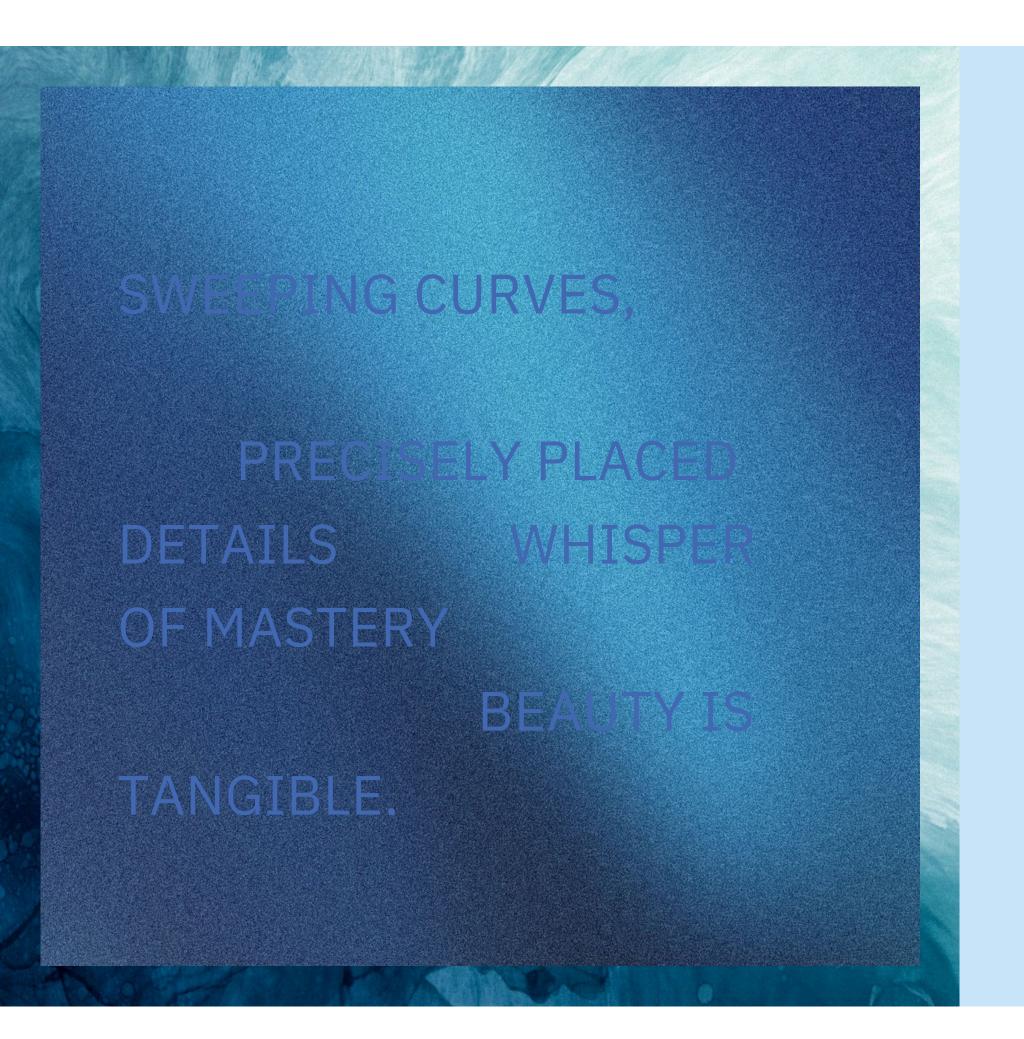





SKYRISE. ENDLESS VISTAS MELT INTO CONSUMMATE INTERIORS.
UNMATCHED MATERIALITY INVITES TOUCH. A VERTICAL FIELD OF
DREAMS, PERFECTLY HELD IN DETAIL.




ELEVATED LIVING, ELEVATED EXISTENCE

EMBRACE A LIFE OF UNPARALLELED COMFORT AND CONVENIENCE,
WHERE EVERY NEED IS ANTICIPATED AND EVERY DESIRE IS WITHIN REACH.
FIND CALM IN THE QUIET MOMENTS, THE CONTEMPLATIVE SPACES
DESIGNED TO MAKE YOU STOP - AND RESTORE.

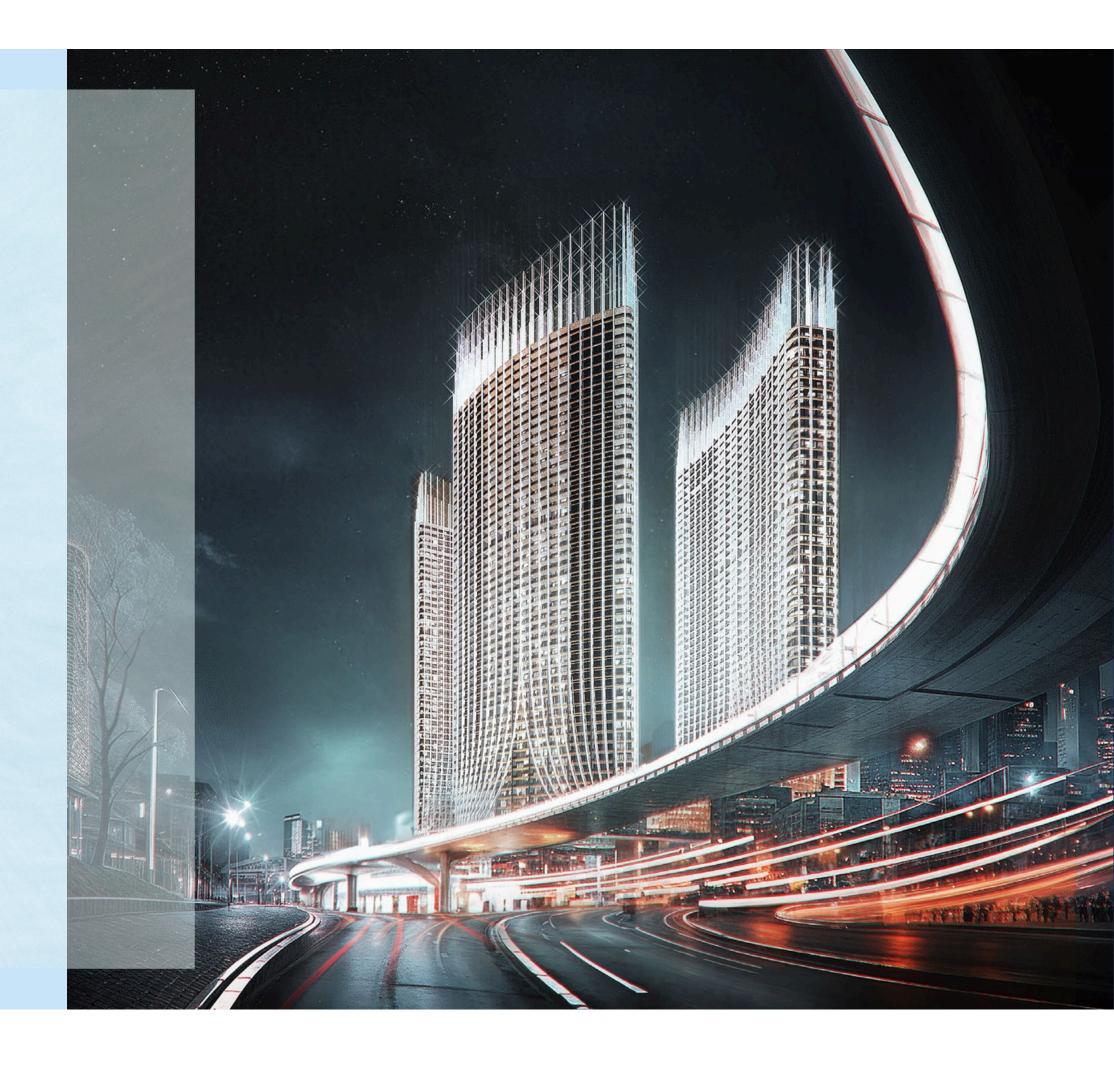


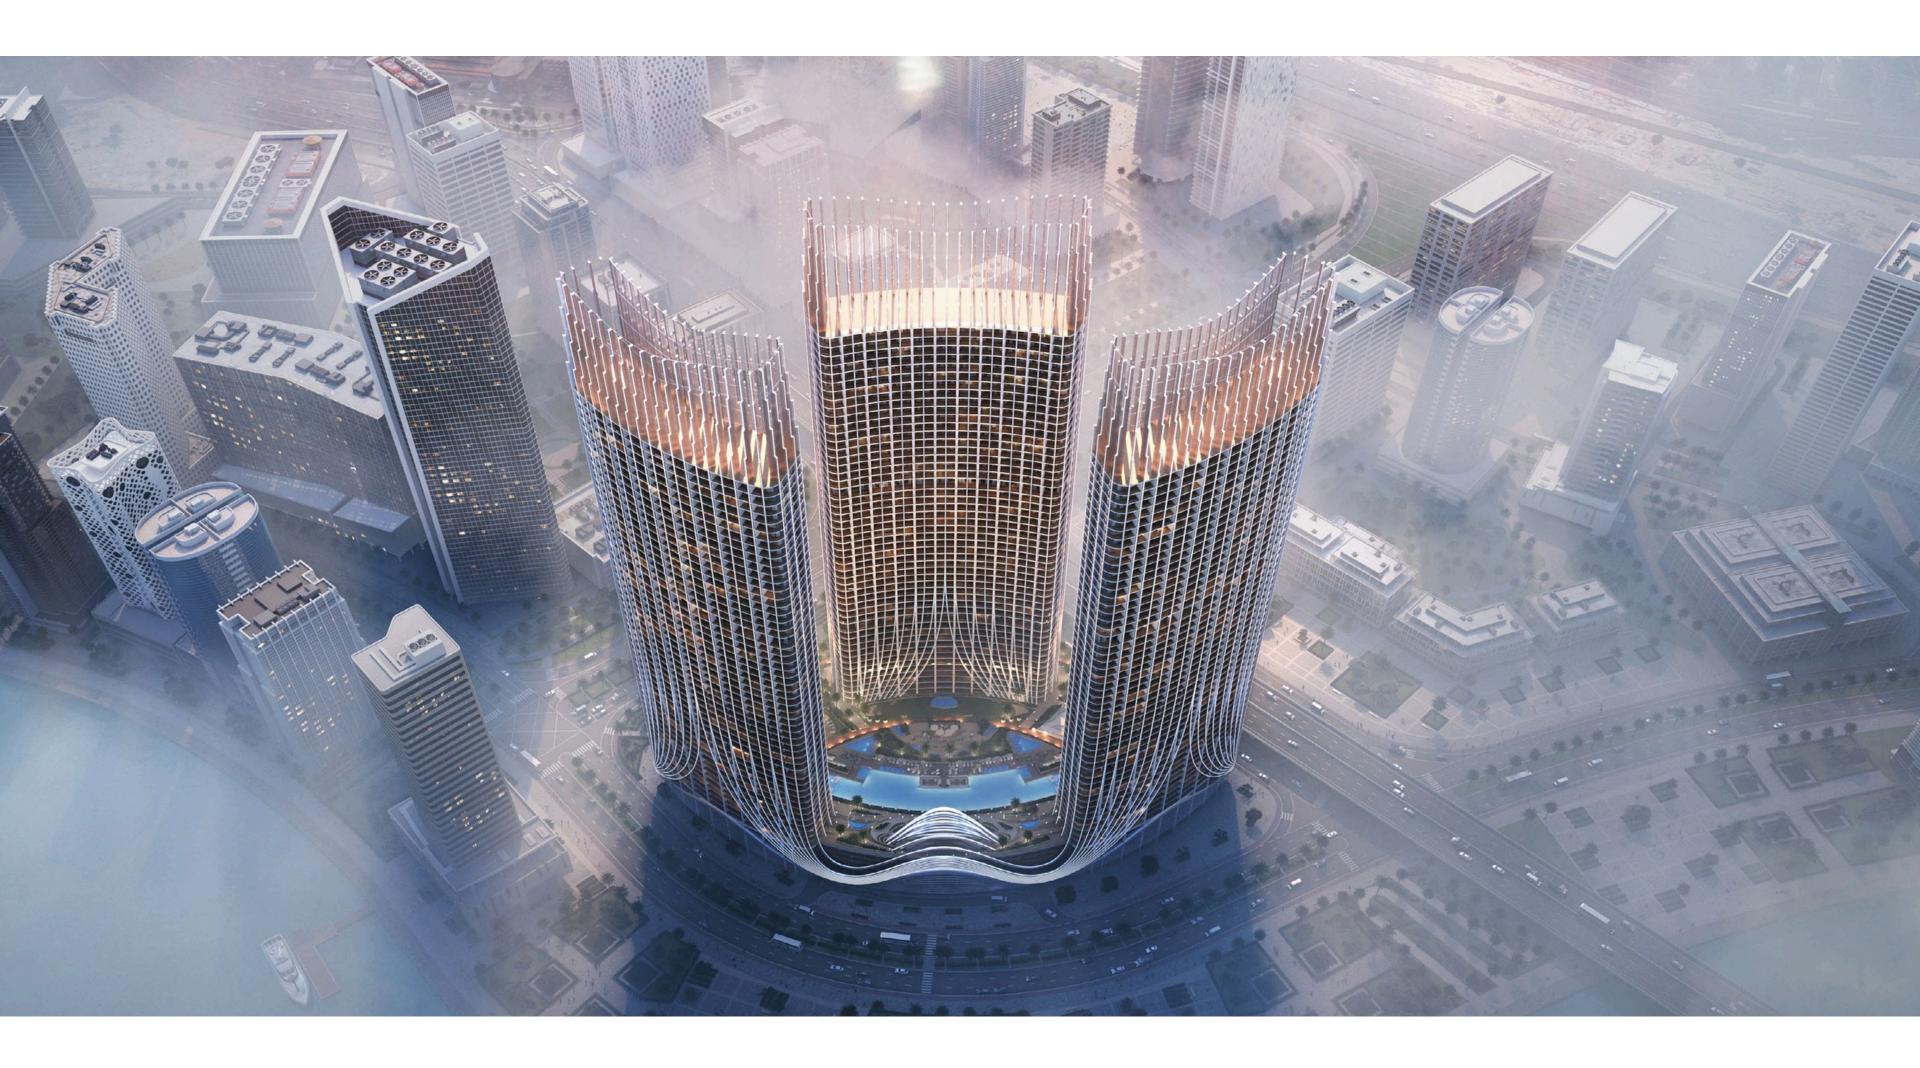



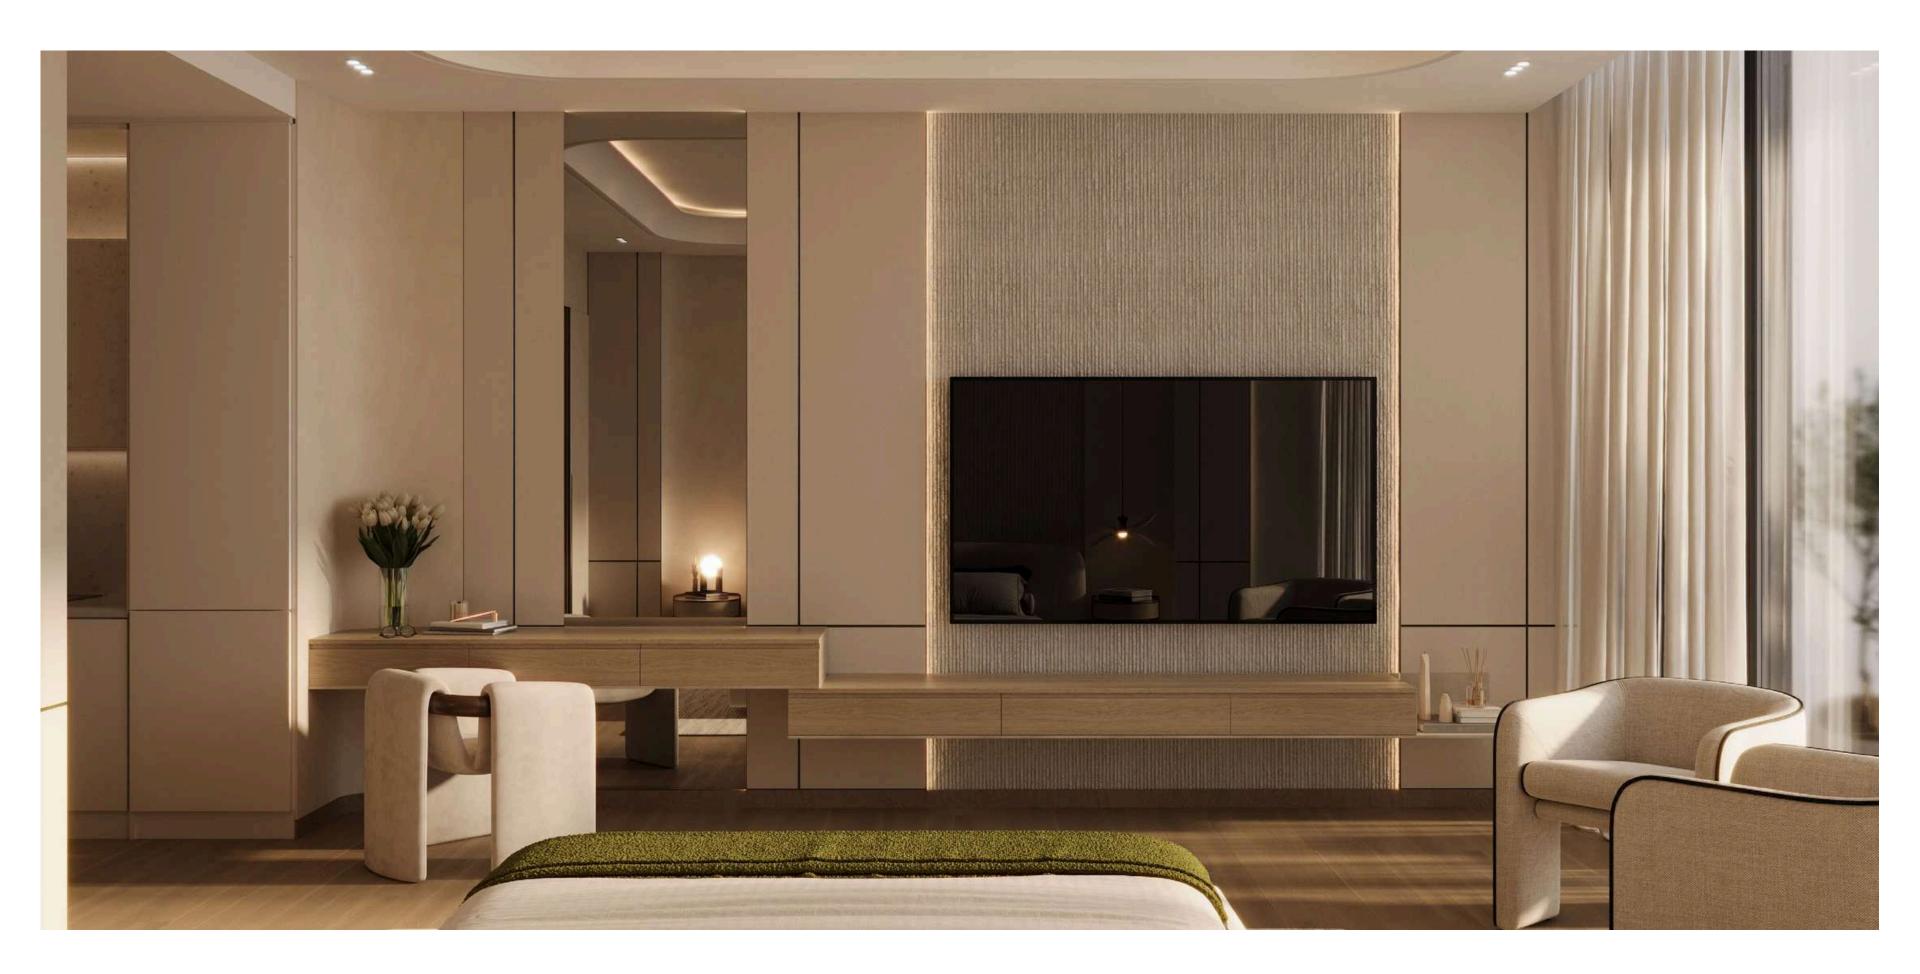


STUDIO - TYPE 01

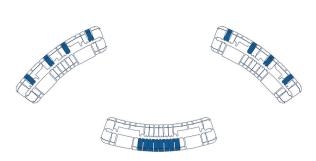


AREA	SQ.M	SQ.FT
SUITE AREA	32.58m²	350.69 ft ²
BALCONY AREA	10.65 m²	114.64 ft ²
TOTAL UNITAREA	43.23 m²	465.32 ft ²
FLATDESIGNCOMPONEN TS		


-	
BATH	4m²
STUDIO	17m²
KITCHEN	6m²
LAUNDRY	1 m²

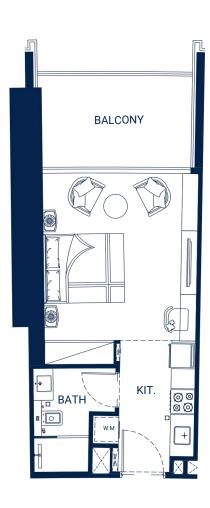

STUDIO -TYPE 02

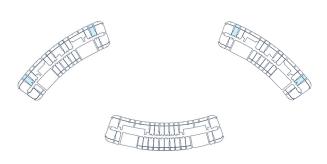


AREA	SQ.M	SQ.FT
SUITEAREA	33.37m²	359.19 ft ²
BALCONY AREA	10.90 m²	117.33 ft ²
TOTAL UNIT AREA	44.27 m²	476.52 ft ²
TEATDEC	SIGNCOMPONEN	110
BATH		5m²
STUDIO		17m²
KI TCHEN		6m²
AUNDRY		1 m²

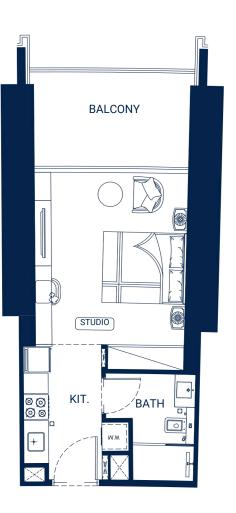


Disclaimer: 1. All room dimensions are measured to structural elements and exclude wall finishes and construction tolerances. 2. All dimensions have been provided by our consultant architects. 3. All materials, dimensions and drawings are approximate. Information is subject to change without notice. 4. Actual suite area in any vary from the stated area. Drawings not to scale. The developer reserves the right to make revisions. 5. Calculation of suite area is measured as the area bounded by the centre line of demising or partition walls separating one unit from another unit, the outmost face of all exterior face of the corridor wall enclosing the adjoining unit. 6. Calculation of balcony area is measured as the area bounded by the centre line of demising or partition walls separating one unit from another unit, the outmost face of the enclosing quard and the external face of the adjoining balcony. 7. The units are measured at typical floor in the building. Columns may vary in size depending on the floor level. 8. For each unit type, unit sizes and details might be slightly different. Please refer to the sales and purchase agreement for the actual size of each specific unit.

KI TCHEN


STUDIO -TYPE 03

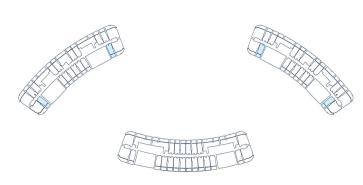

AREA	SQ.M	SQ.FT
OUTEA DEA	00.012	000 71 62
SUITEAREA	30.91m²	332.71 ft²
BALCONYAREA	9.43 m²	101.50 ft ²
TOTALUNITAREA	40.34 m ²	434.22ft ²
FLATDES	SIGNCOMPONEN	TS
BATH		4m²
STUDIO		15m²

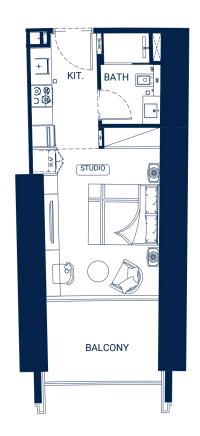

STUDIO -TYPE 04

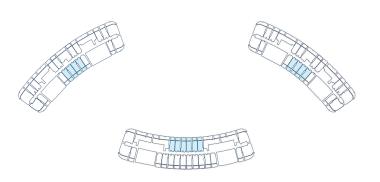

SQ.M	SQ.FT
30.63m²	329.70 ft ²
9.21 m²	99.14 ft ²
39.84 m²	428.83 ft ²
	30.63m ² 9.21 m ²

FLATDESIGNCOMPONENT S


BATH	4m²
STUDIO	16m²
KI TCHEN	6m²
LAUNDRY	1 m²



Disclaimer: 1. All room dimensions are measured to structural elements and exclude wall finishes and construction tolerances. 2. All dimensions have been provided by our consultant architects. 3. All materials, dimensions and drawings are approximate. Information is subject to change without notice. 4. Actual suite area may vary from the stated area. Drawings not to scale. The developer reserves the right to make revisions. 5. Calculation of suite area is measured as the area bounded by the centre line of demising or partition walls separating one unit from another unit, the outmost face of the corridor wall enclosing the adjoining unit. 6. Calculation of balcony area is measured as the area bounded by the centre line of demising or partition walls separating one unit from another unit, the outmost face of the enclosing guard and the external face of the adjoining balcony. 7. The units are measured at typical floor in the building. Columns may vary in size depending on the floor level. 8. For each unit type, unit sizes and details might be slightly different. Please refer to the sales and purchase agreement for the actual size of each specific unit.

ت الجسران ودرجة تحتى البندارة بيني المهتمي المهتمين المه


STUDIO -TYPE 05

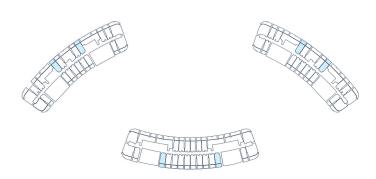


AREA	SQ.M	SQ.FT
SUITEAREA	31.08m²	334.54 ft ²
BALCONY AREA	10.67 m²	114.85 ft ²
TOTAL UNIT AREA	41.75 m²	449.39 ft ²
FLATDES	SIGNCOMPONEN	IT S
BATH		4m²

STUDIO

KI TCHEN

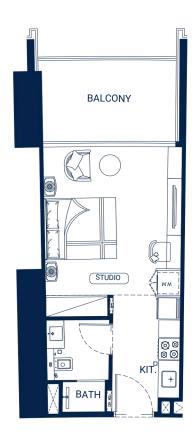

STUDIO -TYPE 06

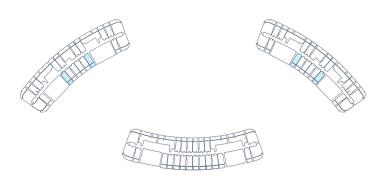

AREA	SQ.M	SQ.FT
SUITEAREA	30.02m²	323.13 ft ²
BALCONYAREA	9.21 m²	99.14 ft ²
TOTALUNITAREA	39.23 m ²	422.27 ft ²

FLATDESIGNCOMPONENT S

BATH	4m²
STUDIO	15m²
KI TCHEN	6m²



Disclaimer: 1. All room dimensions are measured to structural elements and exclude wall finishes and construction tolerances. 2. All dimensions have been provided by our consultant architects. 3. All materials, dimensions and drawings are approximate. Information is subject to change without notice. 4. Actual suite area may vary from the stated area. Drawings not to scale. The developer reserves the right to make revisions. 5. Calculation of suite area is measured as the area bounded by the centre line of demising or partition walls separating one unit from another unit, the outmost face of the corridor wall enclosing the adjoining unit. 6. Calculation of balcony area is measured as the area bounded by the centre line of demising or partition walls separating one unit from another unit, the outmost face of the enclosing guard and the external face of the adjoining balcony. 7. The units are measured at typical floor in the building. Columns may vary in size depending on the floor level. 8. For each unit type, unit sizes and details might be slightly different. Please refer to the sales and purchase agreement for the actual size of each specific unit.

17m²

6m²










2ND FLOOR UNITS LAYOUT PLAN



3RD -12TH, 14TH-31ST, 33RD -48TH




49TH & 50TH FLOOR UNITS LAYOUT PLAN

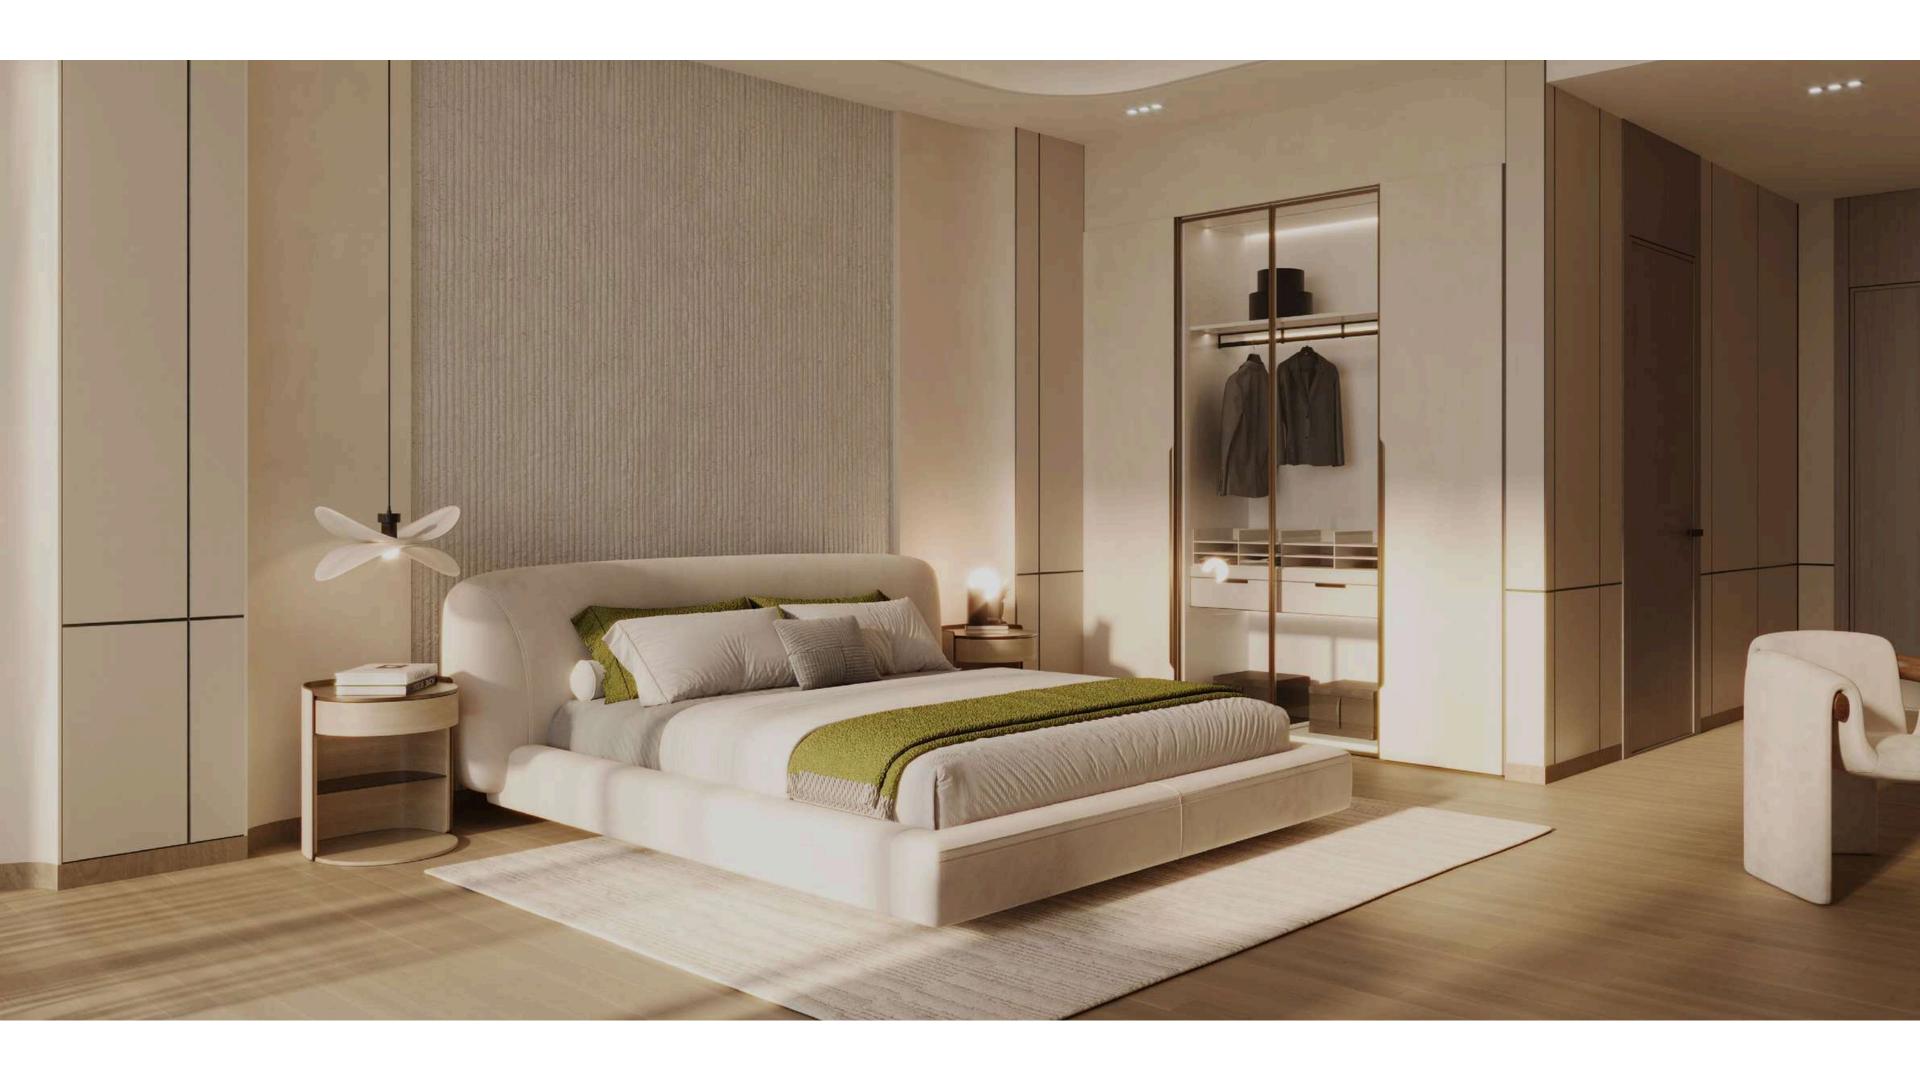

UNIT FLOOR PLANS

BINGHATTI SKYRISE • TOWER C


STUDIO -TYPE 01

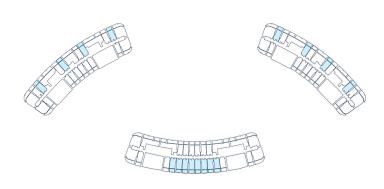


AREA	SQ.M	SQ.FT
	32.59m²	
SUITE AREA	10.64 m ²	350.80 ft ²
BALCONY AREA	43.23 m ²	114.53ft ²
TOTAL UNIT AREA		465.32ft²

FLAT DESIGN COMPONENTS

BATH	4m²
STUDIO	17m²
KI TCHEN	6m²
LAUNDRY	1 m²

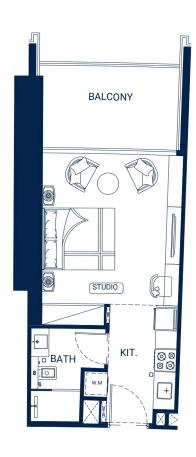

STUDIO -TYPE 04

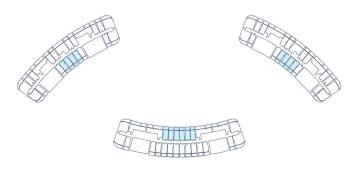

AREA	SQ.M	SQ.FT
SUITEAREA	30.05m²	323.46 ft²
BALCONY AREA	9.21 m²	99.14 ft²
TOTAL UNIT AREA	39.26 m ²	422.59 ft ²

FLAT DESIGN COMPONENTS

BATH	4m²
STUDIO	16m²
KITCHEN	6m²
LAUNDRY	1 m²




Disclaimer: 1. All room dimensions are measured to structural elements and exclude wall finishes and construction tolerances. 2. All dimensions have been provided by our consultant architects. 3. All materials, dimensions and drawings are approximate. Information is subject to change without notice. 4. Actual suite area in any vary from the stated area. Drawings not to scale. The developer reserves the right to make revisions. 5. Calculation of suite area is measured as the area bounded by the centre line of demising or partition walls separating one unit from another unit, the outmost face of all exterior face of the corridor wall enclosing the adjoining unit. 6. Calculation of balcony area is measured as the area bounded by the centre line of demising or partition walls separating one unit from another unit, the outmost face of the enclosing quard and the external face of the adjoining balcony. 7. The units are measured at typical floor in the building. Columns may vary in size depending on the floor level. 8. For each unit type, unit sizes and details might be slightly different. Please refer to the sales and purchase agreement for the actual size of each specific unit.

UNIT FLOOR PLANS

BINGHATTI SKYRISE • TOWER C


STUDIO -TYPE 05

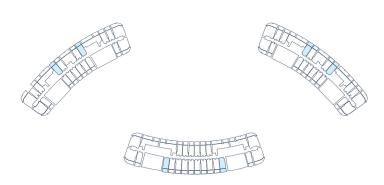


AREA	SQ.M	SQ.FT
SUITEAREA	32.32 m ²	347.89 ft ²
BALCONY AREA	10.66 m²	114.74ft ²
TOTAL UNIT AREA	42.98 m ²	462.63ft ²

FLAT DESIGN COMPONE NTS


BATH	4m²
STUDIO	17m²
KI TCHEN	6m²

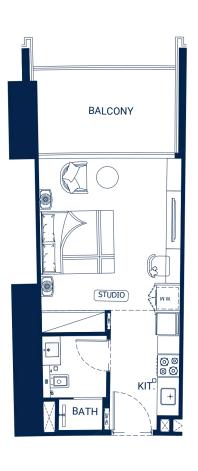

STUDIO -TYPE 07

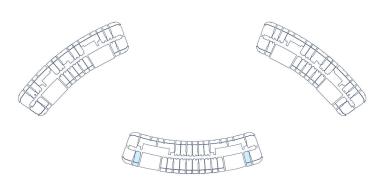


AREA	SQ.M	SQ. FT
SUITEAREA	32.31 m²	347.78 ft ²
BALCONY AREA	10.64	114.53 ft ²
TOTAL UNIT AREA	m²	462.31 ft ²
	42.95	
FLAT DES	SIGÑ ² COMPONE	NTS
BATH		4m²
STUDIO		16m²
KLTCHEN		6m²

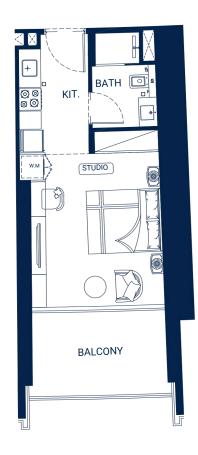


Disclaimer: 1. All room dimensions are measured to structural elements and exclude wall finishes and construction tolerances. 2. All dimensions have been provided by our consultant architects. 3. All materials, dimensions and drawings are approximate. Information is subject to change without notice. 4. Actual suite area is measured as the area bounded by the centre line of demissing or partition walls separating one unit from another unit, the exterior face of all exterior valls, and the exterior face of the corridor wall enclosing the adjoining unit. 6. Calculation of balcony area is measured as the area bounded by the centre line of demissing or partition walls separating one unit from another unit, the outmost face of the enclosing bard and the external face of the adjoining balcony. 7. The units are measured at typical floor in the building. Columns may vary in size depending on the floor level. 8. For each unit type, unit sizes and details might be slightly different. Please refer to the sales and purchase agreement for the actual size of each specific unit.



1 BEDROOM -TYPE 01

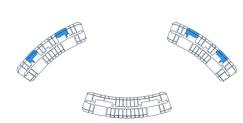

,	o q	oq
SUITE AREA	62.06 m²	668.01 ft²
BALCONY AREA	32.88 m²	353.92 ft²
TOTAL UNIT AREA	94.94 m ² 1021.93ft ²	
EL ATREOL	011001450151	T 0
FLATDESI	GNCOMPONEN	18
M.BATH		4m²
M.BEDROOM		16m²
LIVING & DINING		16m²
KITCHEN		6 m²
CORRIDOR		8 m²
WC .		3 m²

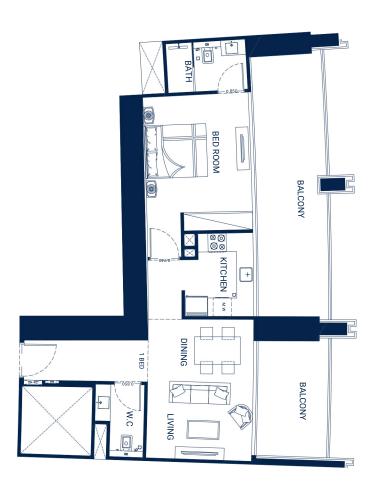


1 BEDROOM -TYPE 02



AREA	SQ.M	SQ.FT
SUITE AREA	56.03 m²	603.10 ft ²
BALCONY AREA	14.78 m²	159.09 ft ²
TOTAL UNIT AREA	70.81 m²	762.19 ft ²

FLATDESIGNCOMPONENT S


M.BATH	4m²
M.BEDROOM	13m²
LIVING & DINING	18m²
KITCHEN	6 m ²
CORRIDOR	6 m²
WC	3 m²

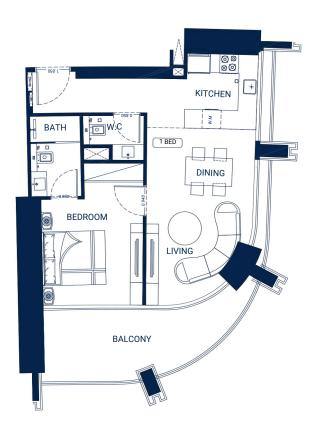

Disclaimer: 1. All room dimensions are measured to structural elements and exclude wall finishes and construction tolerances. 2. All dimensions have been provided by our consultant architects. 3. All materials, dimensions and drawings are approximate. Information is subject to change without notice. 4. Actual suite area is measured as the area bounded by the centre line of demissing or partition walls separating one unit from an interval, the exterior face of all exterior valls, and the exterior face of the corridor wall enclosing the adjoining unit. 6. Calculation of biccony area is measured as the area bounded by the centre line of demissing or partition walls separating one unit from another unit, the outmost face of the enclosing guard and the external face of the adjoining balcony. 7. The units are measured at typical floor in the building. Columns may vary in size depending on the floor level. 8. For each unit type, unit sizes and details might be slightly different. Please refer to the sales and purchase agreement for the actual size of each specific unit.

UNIT FLOOR PLANS BINGHATTI SKYRISE • TOWER A & B


1 BEDROOM -TYPE 03

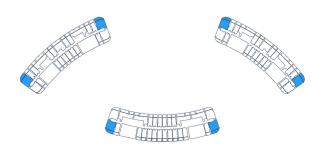


SQ.FT	SQ.M	AREA
646.70 ft ²	60.08m²	SUITE AREA
184.06 ft ²	17.10 m²	BALCONY AREA
830.76 ft ²	77.18 m²	TOTALUNITAREA

FLATDESIGNCOMPONENTS

M.BATH	4m²
M.BEDROOM	15m²
LIVING & DINING	20m²
KITCHEN	6 m²
CORRIDOR	7 m²
WC	2 m²

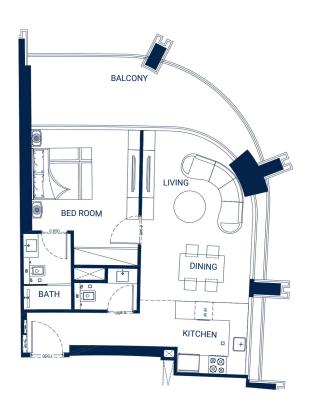

1 BEDROOM -TYPE 04

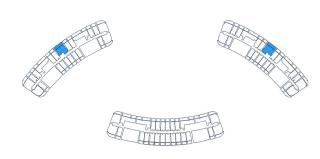

AREA	SQ.M	SQ.FT
SUITEAREA	57.61m²	620.11ft²
BALCONYAREA	21.27 m ²	228.95 ft ²
TOTALUNITAREA	78.88 m²	849.06 ft ²

FLATDESIGNCOMPON ENT S

BATH .BEDROOM	4m² 16m²
LIVING	16m²
KITCHEN & DINING	9 m²
C ORRIDOR	6 m²




Disclaimer: 1. All room dimensions are measured to structural elements and exclude wall finishes and construction tolerances. 2. All dimensions have been provided by our consultant architects. 3. All materials, dimensions and drawings are approximate. Information is subject to change without notice. 4. Actual suite area may vary from the stated area. Drawings not to scale. The developer reserves the right to make revisions. 5. Calculation of suite area is measured as the area bounded by the centre line of demising or partition wall separating one unit from another unit, the outmost face of the corridor wall enclosing the adjoining unit. 6. Calculation of balcony area is measured as the area bounded by the centre line of demising or partition walls separating one unit from another unit, the outmost face of the necessary of the adjoining balcony. 7. The units are measured at typical floor in the building. Columns may vary in size depending on the floor level. 8. For each unit type, unit sizes and details might be slightly different. Please refer to the sales and purchase agreement for the actual size of each specific unit.

ت الجنزان ودرجة تحساب البناء، 2 جين التهارية ويتحساب قبل النهادة على المهاريين الاستقفاريين الاستقفاريين لدينا، 3 جين المساحق التعاوية والابساد والابساد والرسوب تطويق المعلومات تقريبية. تقضع المعلومات المعارية المحروة المحارية على المساحق المعلومات المعروبية المحروة الحروبية الحروبية الحروبية المحروبية الحروبية الحروبية الحروبية المحروبية المح



UNIT FLOOR PLANS BINGHATTI SKYRISE • TOWER C


1 BEDROOM -TYPE 02

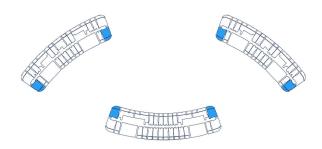


AREA	SQ.M	SQ.FT
SUITE AREA	55.96 m²	602.35ft²
BALCONY AREA	14.78 m²	159.09 ft ²
TOTAL UNIT AREA	70.74 m²	761.44ft²

FLATDESIGNCOMPONEN TS

M.BATH	4m²
M.BEDROOM	13m²
LIVING & DINING	18m²
KITCHEN	6 m²
CORRIDOR	6 m²
WC	3 m²

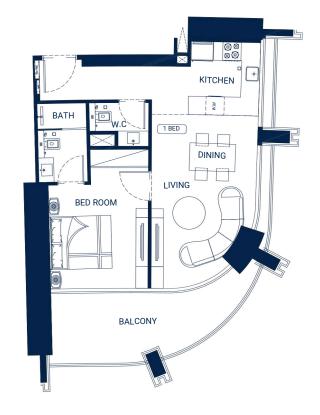


1 BEDROOM -TYPE 03

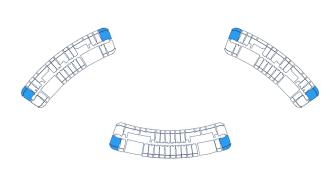

AREA	SQ.M	SQ.FT
	59.95m²	
SUITEAREA	17.10 m²	645.30ft ²
BALCONY AREA	77.05 m ²	184.06 ft ²
TOTAL UNIT AREA		829.36 ft ²

FLATDESIGNCOMPONENT S

M.BATH	4m²
M.BEDROOM	15m²
LIVING & DINING	20m²
KITCHEN	6 m²

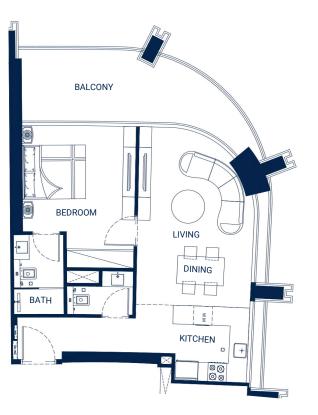


Disclaimer: 1. All room dimensions are measured to structural elements and exclude wall finishes and construction tolerances. 2. All dimensions have been provided by our consultant architects. 3. All materials, dimensions and drawings are approximate. Information is subject to change without notice. 4. Actual suite area in any vary from the stated area. Drawings not to scale. The developer reserves the right to make revisions. 5. Calculation of suite area is measured as the area bounded by the centre line of demising or partition walls separating one unit from another unit, the outmost face of all exterior face of the corridor wall enclosing the adjoining unit. 6. Calculation of balcony area is measured as the area bounded by the centre line of demising or partition walls separating one unit from another unit, the outmost face of the enclosing quard and the external face of the adjoining balcony. 7. The units are measured at typical floor in the building. Columns may vary in size depending on the floor level. 8. For each unit type, unit sizes and details might be slightly different. Please refer to the sales and purchase agreement for the actual size of each specific unit.

ت الجنران ودرجة تحساب البناء، 2 جين القياسات تم توبل المهتدسين العماريين الاستشفاريين لدينا. ق جين العباء العلو عان حساب منطقة الجناح كنطقة يحصا الخط البركزي للجدران الغاملية أر الغاملية التي تفصل وحدة سن وحدة أخرى ، والوجا الغارجية لجيدران الغارجية والوجا الغارجي للجدران الغاملية على أنها عنطقة الشرقة على أنها عن وحدة أخرى ، والوجا الألامدة في العالم الوحداد والتغاميل البتعلقة بها مختلفة ودلة حسب مستون الطابئ العرفي للشرقة الجيارة و17 بيتم قياس الوحداد في الطابق التنوة جي في البينين. قد تختلف الألامدة في الجياح حسب مستون الطابق المتعلقة المسابقة المحرفة الجيارة المعارفية المحاورة المعرفية الحجارة المعرفية الجيارة المعرفية الحجاراة العملي لنكل وحدة المعارفية العمالية للكل وحدة المعارفية المعارفية

BINGHATTI SKYRISE • TOWER C

1 BEDROOM -TYPE 05

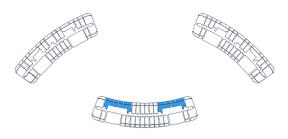


AREA	SQ.M	SQ. FT
SUITE AREA	60.59 m²	652.19 ft
BALCONY AREA	29.20	314.31ft ²
TOTAL UNIT AREA	m²	966.49 ft ²
	89.79	

FLATDESIGN®OMPONENT S

M.BATH	
M.BEDROOM	14m²
LIVING & DINING	16m²
KITCHEN	58m²
CORRIDOR	6 m²
WC	1 m²




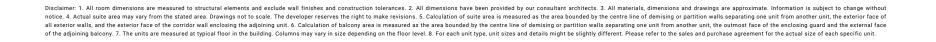




UNIT FLOOR PLANS BINGHATTI SKYRISE • TOWER A & B


2 BEDROOM - TYPE 01

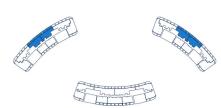

AREA	SQ.M	SQ.FT
SUITE AREA	111.80 m²	1203.41 ft²
BALCONY AREA	43.08 m²	463.71 ft ²
TOTAL UNIT AREA	154.88 m²	1667.11 ft²
FLATDE	SIGNCOMPONE	N TS
M.BATH		6m²
M.BEDROOM		19m²
LIVING & DINING		23m²
KITCHEN		8 m²
CORRIDOR		13 m²
BATH		5 m²
BEDROOM		16m²
STORE		4 m²
TOTLET		3 m²

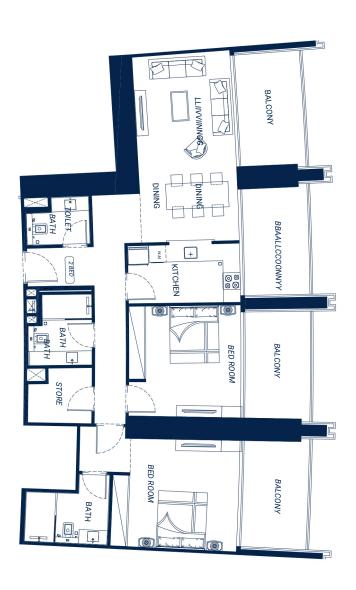


2 BEDROOM - TYPE 02

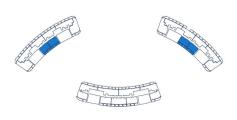

OUUTE ADEA	01.00	070.04 60
SUITE AREA	91.03 m²	979.84 ft ²
BALCONY AREA	27.62 m²	297.30 ft ²
TOTAL UNIT AREA	118.65 m²	1277.14 ft ²
FLATDES	SIGNCOMPONE	ENT S
M.BATH		6m²
M.BEDROOM		19m²
LIVING & DINING		17m²
KITCHEN		7 m²
CORRIDOR		9 m²
BATH		6 m²
BEDROOM		15m ²


SQ.FT

AREA

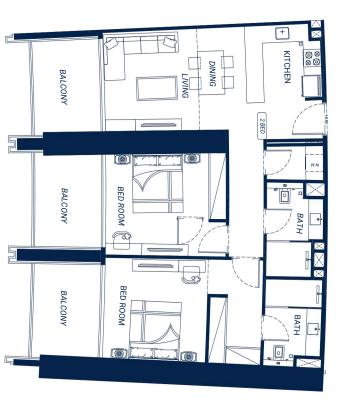

Disclaimer: 1. All room dimensions are measured to structural elements and exclude wall finishes and construction tolerances. 2. All dimensions have been provided by our consultant architects. 3. All materials, dimensions and drawings are approximate. Information is subject to change without notice. 4. Actual suite area is measured as the area bounded by the centre line of demissing or partition walls separating one unit from an interventiance of all exterior valls, and the exterior face of the corridor wall enclosing the adjoining unit. 6. Calculation of balcony area is measured as the area bounded by the centre line of demissing or partition walls separating one unit from another unit, the outmost face of the enclosing guard and the external face of the adjoining balcony. 7. The units are measured at typical floor in the building. Columns may vary in size depending on the floor level. 8. For each unit type, unit sizes and details might be slightly different. Please refer to the sales and purchase agreement for the actual size of each specific unit.

ت الجحران ودرجة تحساب البناء، 2 جميع القياصات تم قبل النهتميين العندي العداد والايعاد والايعاد والايعاد والايعاد والايعاد والمتحدوة التحدول التعاريسية. قد تختلت نطقة العبار مسابقة على النهادة على أنها على المعاريس العدول العمالة التي تفصل وحدة أخرى، والوجه الخارجي لجميع المجروا الخارجي للعمران الغارجية بالوحدة العبار متلقة على أنها على والوجه الأيعد للجاري العربي والوجه الخارجي للمعروات العالمية المعروبية على المتعلقة بها مختلفة ولله حميد على الوحدة المعروبية على المتعلقة بها مختلفة ولله حميد مستون الطابق المعروبية على المتعلقة بها مختلفة ولله حميد مستون المالوجية البيع والشعاء الوحدة البيع والشعاء المعروبة العملي لكل وحدة

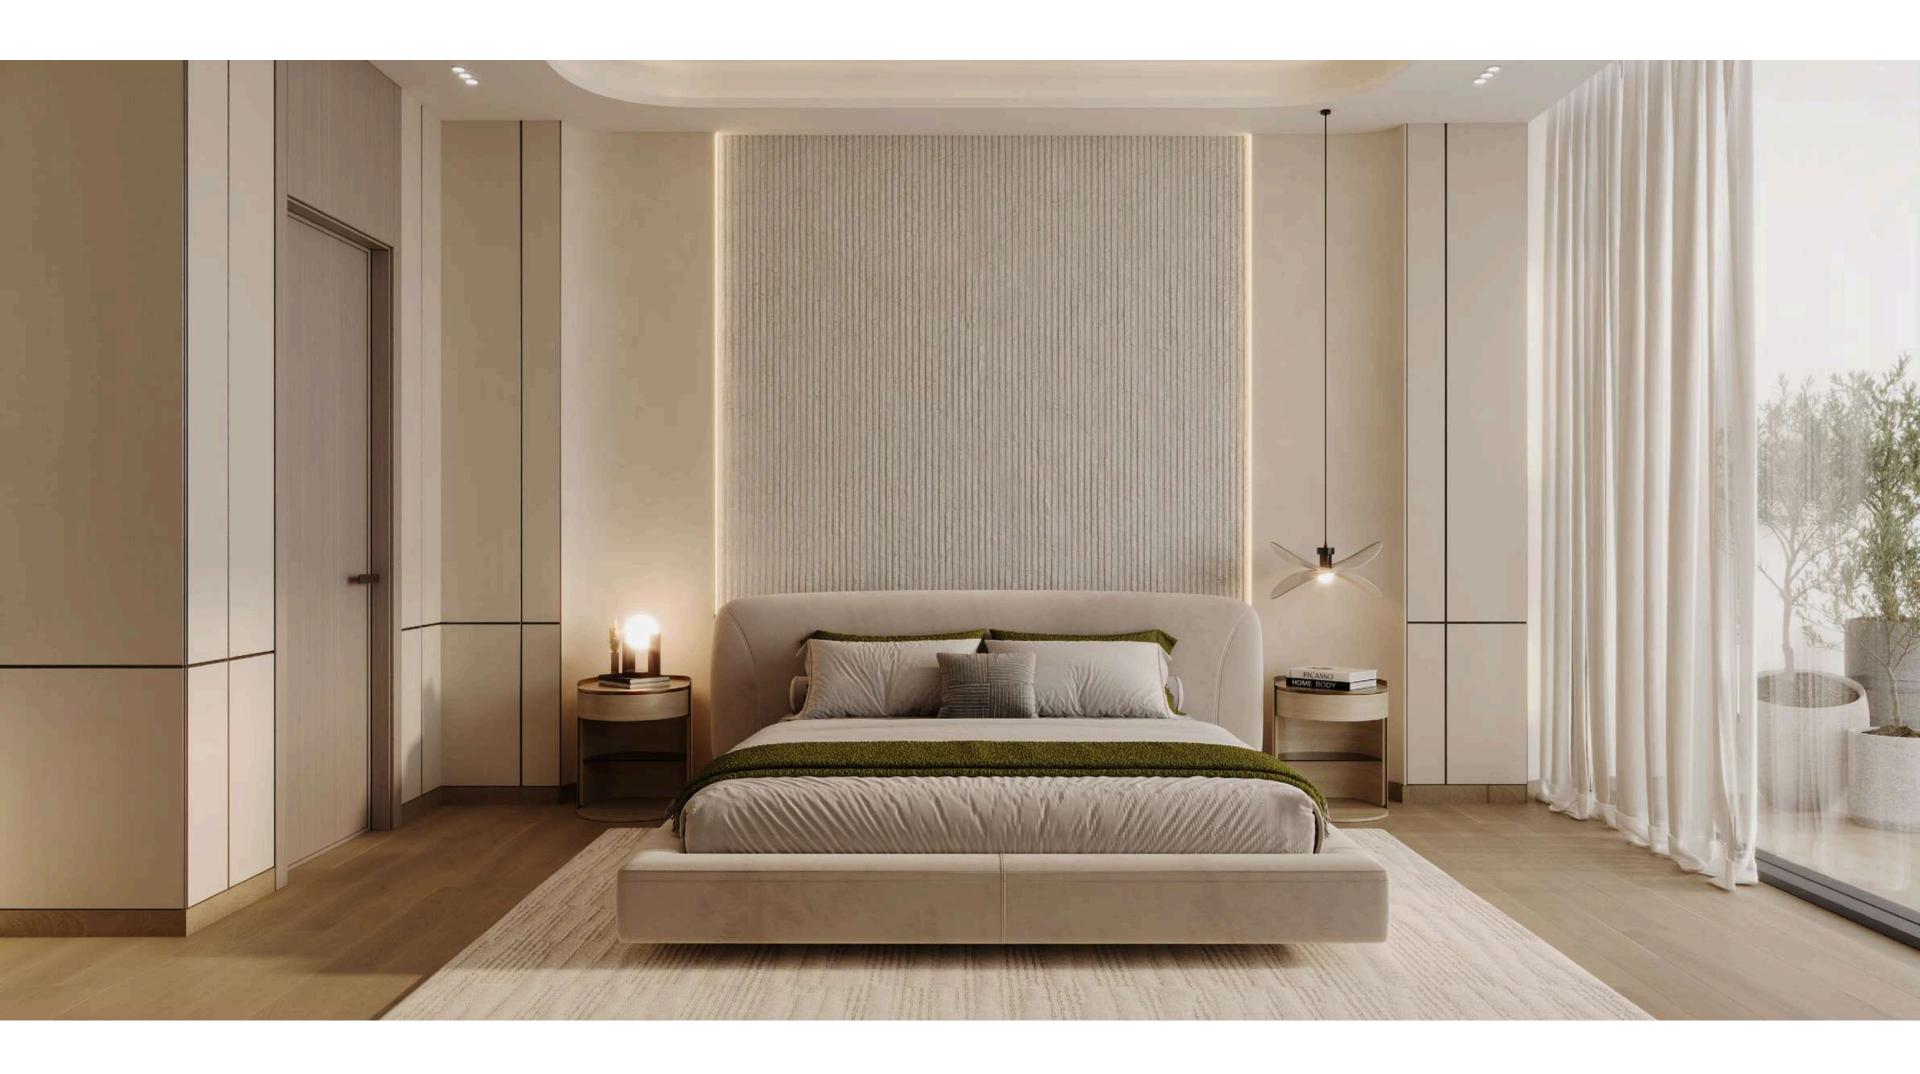

UNIT FLOOR PLANS BINGHATTI SKYRISE • TOWER C


2 BEDROOM - TYPE 03




AREA	SQ.M	SQ.FT
		999.86 ft ²
SUITE AREA	92.89m²	299.24 ft ²
BALCONY AREA	27.80 m²	1299.10ft ²
TOTAL UNIT AREA	120.69	
	m²	

FLAT DESIGN COMPONENT S

M.BATH	4m²
M.BEDROOM	20m²
LIVING & DINING	20m²
KITCHEN	6 m ²
CORRIDOR	10 m²
BATH	4 m²
BEDROOM	17m²

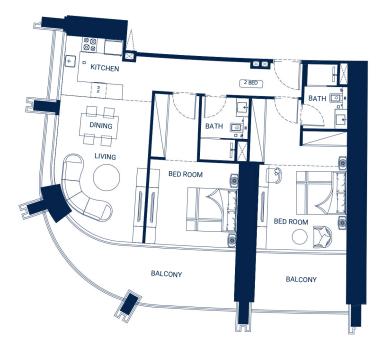

2 BEDROOM - TYPE 04

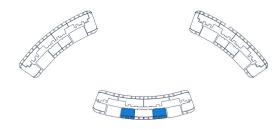

AREA	SQ.M	SQ.FT
SUITE AREA	97.48 m²	1049.27 ft²
BALCONY AREA	31.95 m²	343.91 ft ²
TOTAL UNIT AREA	129.43	1393.17 ft²
	m²	

FLAT DESIGN C OMPONENTS

M.BATH	6m²
M.BEDROOM	22m²
LIVING & DINING	17m²
KITCHEN	8 m²
CORRIDOR	9 m²
BATH	5 m²
BEDROOM	17m²
LAUNDRY	2 m²




Disclaimer: 1. All room dimensions are measured to structural elements and exclude wall finishes and construction tolerances. 2. All dimensions have been provided by our consultant architects. 3. All materials, dimensions and drawings are approximate. Information is subject to change without notice. 4. Actual suite area may vary from the stated area. Drawings not to scale. The developer reserves he right to make revisions. 5. Calculation of suite area is measured as the area bounded by the centre line of the exterior face of the corridor wall enclosing the adjoining unit. 6. Calculation of balcony area is measured as the area bounded by the centre line of demising or partition walls separating one unit from another unit, the outmost face of the enclosing guard and the external face of the adjoining balcony. 7. The units are measured at typical floor in the building. Columns may vary in size depending on the floor level. 8. For each unit type, unit sizes and details might be slightly different. Please refer to the sales and purchase agreement for the actual size of each specific unit.

ساتحدان ودرجة تحسل البناء بماء يجميع القياصات تسر تزويدها صن قبل المهتدسين العمدان من العمامة العلاية والرسوطات تلقيبيسة بخطى المعلوس سبهة قب تخلف بنطقة الجناح الفعلى من العمامة المنظمة المحسوب العامل المعاورة. قياس وصدة من وصدة أخرى، والوجه الخارجي لجهار العمد اللحيط بالوحدة العمام العمامة المساب منطقة الشرفة على أنها عن وحدة من وحدة م



BINGHATTI SKYRISE • TOWER A & B


3 BEDROOM--TYPEO11

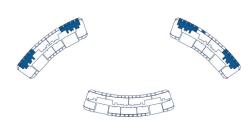


SQ.M	SQ.FT
131.57 m²	1416.21 ft²
03.453 ₁ 42	575.01 ft ²
118 4.99 m² 184.99	1991:22 ft/2
	131.57 m² 65.453 n42 134.99 m²

FLATDESIS BOOMRONEN HISTS

MARATHA	4m²
MIBERROOM	17թթ
LIVING & DINING	23m²
KITCHEN	8 m _{n²} 2
CORRIDOR	20 m²
BATH	5 ოٍგ₂
BEDROOM	14m3
BEDROOM BEDROOM	16m²
SIORE	4 m ² 3m ²
10 I ET	3m ²

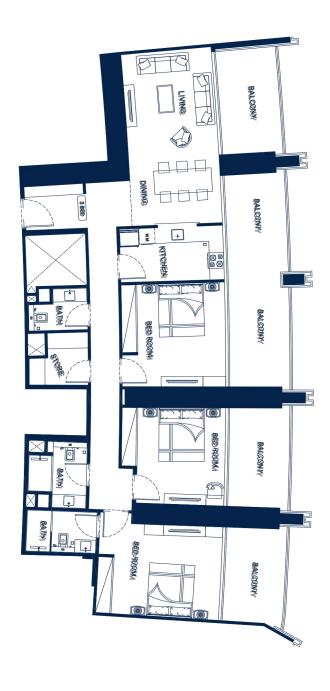


3 BEDROOM - TYPE 02

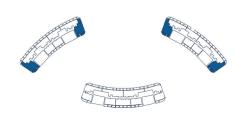

AREA	SQ.M	SQ.FT
SUITEAREA	139.60	1502.64 ft²
BALCONYAREA	m² 31.22	336.05 ft ²
TOTALUNITAREA	m²	1838.69 ft ²
	170.82	
FLATDES	SIGNCOMPONEN	NT S

1.BATH	5m²
I.BEDROOM	21m²
IVING & DINING	20m²
ITCHEN	6 m²
ORRIDOR	18 m²
1. BATH	4 m²
1.BEDROOM	18m²
EDROOM	19m²
ΔΤΗ	4 m ²

STO R E

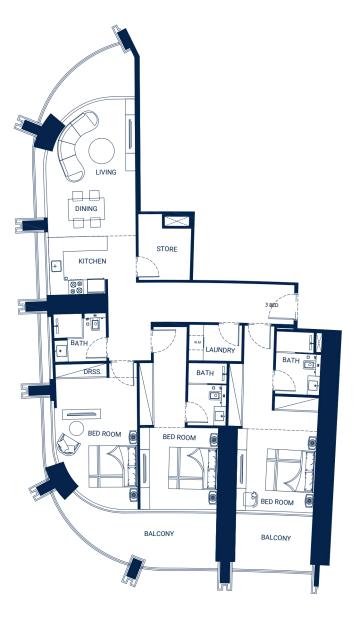

Disclaimer: 1. All room dimensions are measured to structural elements and exclude wall finishes and construction tolerances. 2. All dimensions have been provided by our consultant architects. 3. All materials, dimensions and drawings are approximate. Information is subject to change without notice. 4. Actual suite area is measured as the area bounded by the centre line of demissing or partition walls separating one unit from an interventiance of all exterior valls, and the exterior face of the corridor wall enclosing the adjoining unit. 6. Calculation of balcony area is measured as the area bounded by the centre line of demissing or partition walls separating one unit from another unit, the outmost face of the enclosing guard and the external face of the adjoining balcony. 7. The units are measured at typical floor in the building. Columns may vary in size depending on the floor level. 8. For each unit type, unit sizes and details might be slightly different. Please refer to the sales and purchase agreement for the actual size of each specific unit.

ت الحجران ودوجة تحسل البناء بما جميع القياصات تبر تزويدها صن قبل المهتدسين المعتاريين لايتاح الغدلى من السماحة العثكروة يهاس حساب نظفة البناح كمنطقة بحدما الخبة البكران الغاملة أو الغاملة التي تفصل وحدة عن وحدة أخرى، والوجه الخارجي لجيرة الغارجية ، والوجه الغارجية بها بخيام العربة المعيط بالوحدات والقاميل المتعلقة بها مختلفة ودالم حسب مستون الظابق الدوجي في البين، قد تختلف الألامدة في الجبر حسب مستون الظابق الجيرة الوحدات والتفاميل المتعلقة بها مختلفة ودالم حسب مستون الظابق الدوجية العربة الرجمية والشراء المعربة العملي لكل وحدة عن وحدة الحرب الرجمية العملي لكل وحدة العملي لكل وحدة عن العالم المتعلقة بها مختلفة والمحدة عن الوحدات والقياسة العملي لكل وحدة العمل المتعلقة بها مختلفة والمحدة . يرجمن الرجمية إلى العالم المتعلقة المحددة العملية للعمل المتعلقة المحددة المحددة المحددة المحددة العمل المتعلقة المحددة العمل المتعلقة المحددة المحددة المحددة المحددة العملية للعملة المحددة المحددة العملة المحددة المحدد

BINGHATTI SKYRISE • TOWER C


3 BEDROOM - TYPE 03



AREA	SQ.M	SQ.FT
SUITEAREA	154.44	1662.38 ft²
BALCONY AREA	m² 56.62	609.45 ft ²
TOTAL UNIT AREA	m²	2271.83 ft ²
	211.06	
	m²	

FLAT DESIĞN COMPONENTS

M.BATH	6m²
M.BEDROOM	20m²
LIVING & DINING	30m²
KITCHEN	12 m²
CORRIDOR	17 m²
BATH	5 m ²
BEDROOM	15m²
BEDROOM	15m²
STO R E	7m²
LAUNDRY	3m²
FO YER	5m²

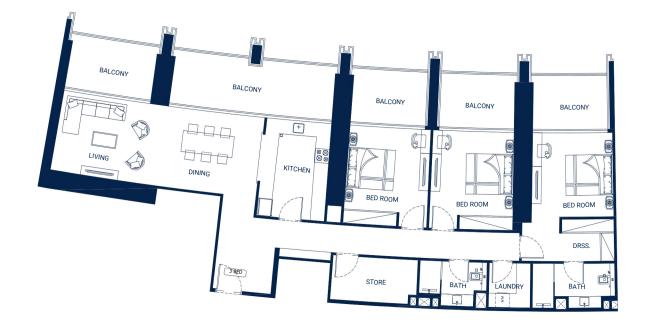

3 BEDROOM - TYPE 04

AREA	SQ.M	SQ.FT
SUITEAREA	130.04	1399.74 ft²
BALCONY AREA	m² 42.60	458.54 ft ²
TOTAL UNIT AREA	m²	1858.28 ft ²
	172.64	
	m²	

FLAT DESIGN COMPONENTS



M.BATH	6m²
M.BEDROOM	18m²
LIVING & DINING	17m²
KITCHEN	8 m²
CORRIDOR	14 m²
BATH	5 m²
BEDROOM	17m²
BEDROOM	17m²
STO R E	6 m²
LAUNDRY	3m ²
TOTLET	3m ²




Disclaimer: 1. All room dimensions are measured to structural elements and exclude wall finishes and construction tolerances. 2. All dimensions have been provided by our consultant architects. 3. All materials, dimensions and drawings are approximate. Information is subject to change without notice. 4. Actual suite area may vary from the stated area. Drawings not to scale. The developer reserves he right to make revisions. 5. Calculation of suite area is measured as the area bounded by the centre line of the exterior face of the corridor wall enclosing the adjoining unit. 6. Calculation of balcony area is measured as the area bounded by the centre line of demising or partition walls separating one unit from another unit, the outmost face of the enclosing guard and the external face of the adjoining balcony. 7. The units are measured at typical floor in the building. Columns may vary in size depending on the floor level. 8. For each unit type, unit sizes and details might be slightly different. Please refer to the sales and purchase agreement for the actual size of each specific unit.

ت الحجران ودرجة تحسل البناء به جيبي الفياصات تبر تزويدها سن قبيل النهندسين المعلى من الديناء جيسيء السوادة الرسومات تقريبية. تضع المتلوسين دوسا من قبيل النهندسين المعلى من المساحة المتكورة على أنها الحاربي لحدوا الغاملة أو الغاملة أو الغاملة التي تفصل وحدة عن وحدة أخرىء والوجه الغارجي لحيب إلعرب الغارجي لحدار العمراة المحرفة المحرف

BINGHATTI SKYRISE • TOWER C


3 BEDROOM - TYPE 05

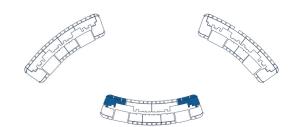

AREA	SQ.M	SQ.FT
SUITEAREA	121.81	1311.15 ft²
BALCONY AREA	m² 44.04	474.04 ft ²
TOTAL UNIT AREA	m²	1785.19 ft²
	165.85	


FLAT DESIGN COMPONENTS

BATH 1	4m²
BEDROOM 1	16m²
LIVING & DINING	26m²
KITCHEN	8 m ²
CORRIDOR	10m²
BATH	4 m ²
BEDROOM 2	15m ²
BEDROOM 3	14m²
STORE	7m²
OTOTIC	

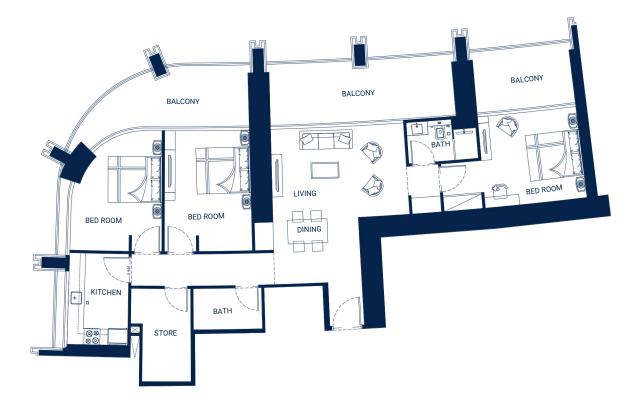

Disclaimer: 1. All room dimensions are measured to structural elements and exclude wall finishes and construction tolerances. 2. All dimensions have been provided by our consultant architects. 3. All materials, dimensions and drawings are approximate. Information is subject to change without notice. 4. Actual suite area may vary from the stated area. Drawings not to scale. The developer reserves the right to make revisions. 5. Calculation of suite area is measured as the area bounded by the centre line of demissing or partition walls experiating one unit from another unit, the outmost face of the enclosing guard and the experience of the adjoining unit. 6. Calculation of the enclosing guard and the experience of the adjoining unit walls experiating one unit from another unit, the outmost face of the enclosing guard and the experience of the enclosing face of the adjoining unit of the enclosing face of the enclosing face of the adjoining unit of the enclosing face of the enclo



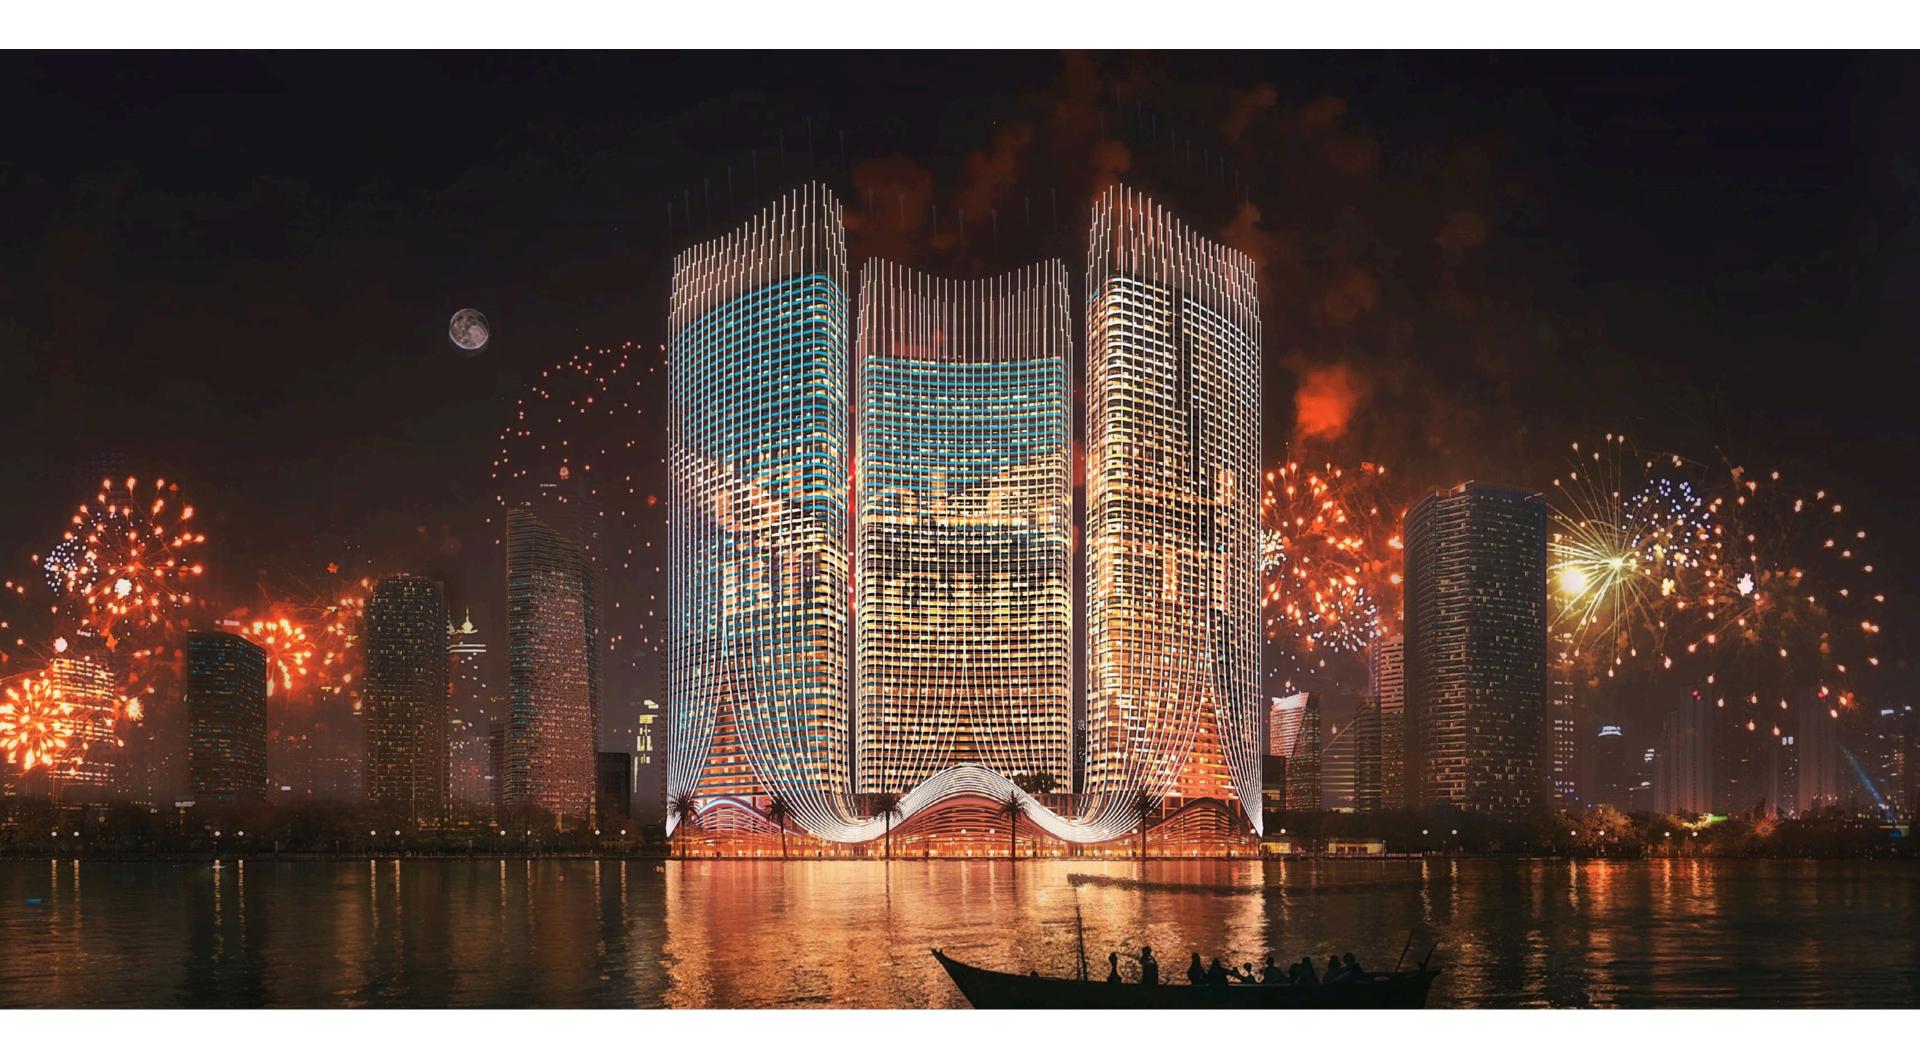




AS A DISTINGUISHED EMIRATI PROPERTY BRAND, BINGHATTI HAS CARVED A NICHE FOR ITSELF BY CREATING ICONIC LANDMARKS THAT REDEFINE THE SKYLINE.

THE BRAND'S DIVERSE PORTFOLIO CATERS TO A WIDE SPECTRUM OF DISCERNING CLIENTELE,
OFFERING PROJECTS THAT RANGE FROM ACCESSIBLE ELEGANCE TO ULTRA-HIGH-END
LUXURY. BINGHATTI'S SIGNATURE DESIGN DNA, METICULOUSLY WOVEN INTO EACH DEVELOPMENT,
SETS IT APART ON THE GLOBAL STAGE.

WITH OVER 60 PROJECTS VALUED AT MORE THAN **AED 40 BILLION, BINGHATTI IS THE LEADING PRIVATELY HELD DEVELOPER IN THE UAE.** THE COMPANY'S IMPRESSIVE TRACK RECORD, INCLUDING **THE SUCCESSFUL DELIVERY OF 25,000 UNITS PRIOR TO 2024,** UNDERSCORES ITS DEDICATION TO CRAFTING EXCEPTIONAL LIVING SPACES.

THROUGH GROUNDBREAKING COLLABORATIONS WITH PRESTIGIOUS LUXURY BRANDS SUCH AS BUGATTI, MERCEDES-BENZ, AND JACOB & CO., BINGHATTI CONTINUES TO PUSH BOUNDARIES AND SET NEW BENCHMARKS IN THE WORLD OF BRANDED REAL ESTATE.

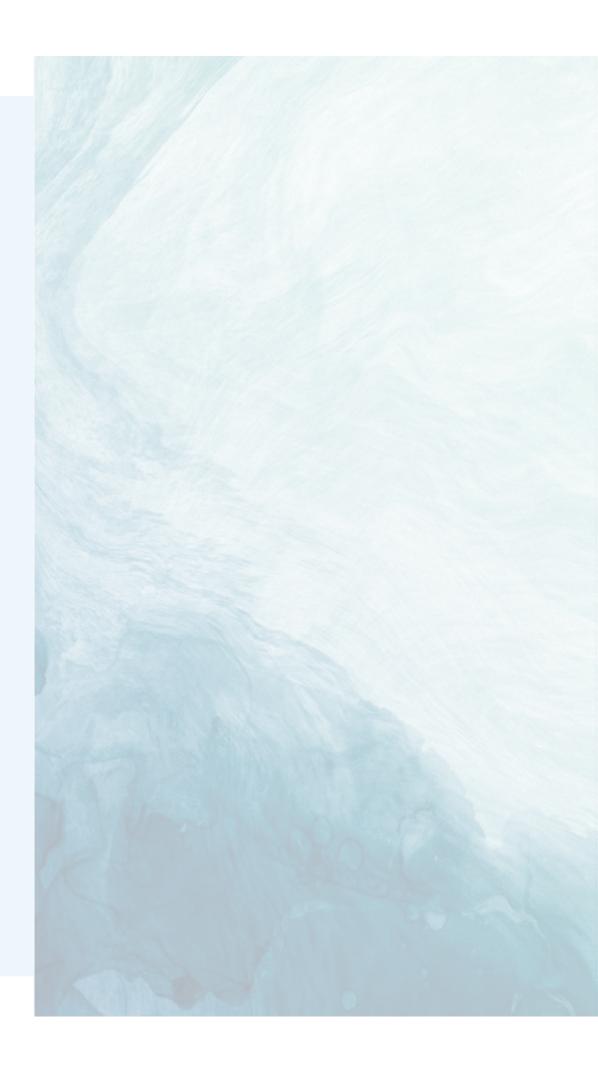



IHR DEUTSCHER IMMOBILIENMARKLER INKLUSIVE RECHTSBERATUNG IN DUBAI



dubai@canalettosky.com +971 56 589 1112